


1439

114

R.P.O Vol. 214 Fol. 345
C.T. Vol. Fol.
Address - Lot#1-4, Sunrees Road,
Siparia.

Ward of Siparia
County of St. Patrick
Cadastral Sheet (G.18.J), $\frac{73B}{4/b}$

C.T. VOL 5288 Fol 19

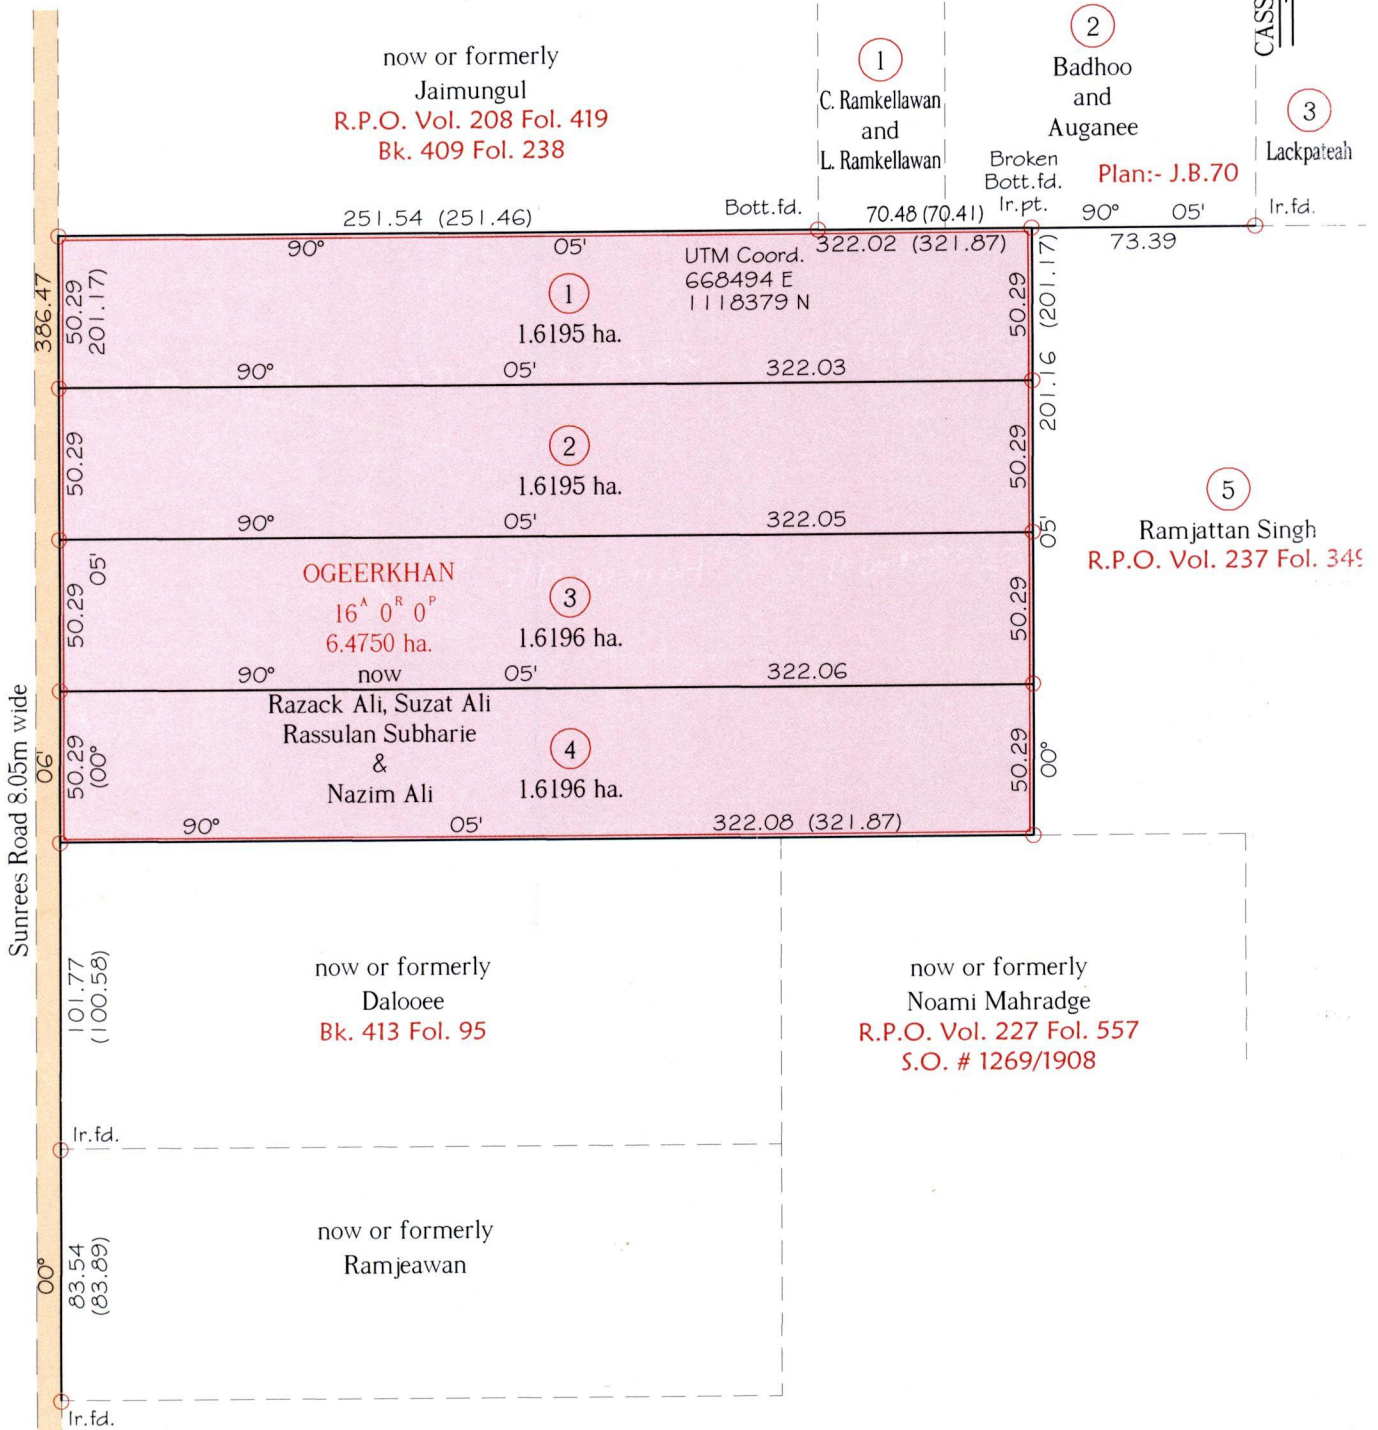

Approved
[Signature]
Director of Surveys 2010.5.21

Note - UTM (NAP) Coordinates obtained from hand held GPS receiver + 5.00m

Ref.:- Bk. 411 Fol. 126
Bk. 843 Fol. 180,189
SCALE 1:2500

○ Denotes Iron found except stated otherwise.

Note: Bearings are Cassini grid based on solar observations Distances are in metres.

Plan of 4 Parcels of land coloured pink in the Ward of Siparia.

Containing together six point four seven eight two hectares.

Surveyed by me, with due authority, in November 2009


In accordance with Regulation 25(1) of the Land Surveyors' Regulations 1998,

I certify that this plan is correct.

Checked by *[Signature]*

Entered

[Signature]
Trinidad & Tobago Land Surveyor 31.03.2010

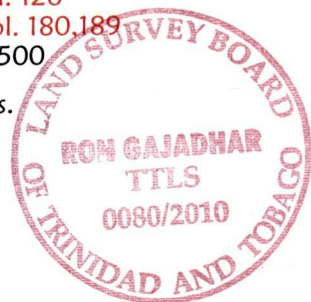

LOT #	C.T. VOLS, FOLIO	NAMES
1	CT 5288 Fol 23	Amerali subhanie & Suzack Ali
2	C.T 5288 Fol 31	RAFICK & Kimberly Subhanie
3	C.T. 5288 Fol 39	RAZACK JIMEEL & Riaz Ali
4	C.T 5288 Fol 47	Hamid Ali



1439/114
1333/207