

Vol. 5322 fol. 43
R.P.O. 3 fol. 201

C.T. 1907 fol. 173

U.P.R.N.

Vide :
Bk 1179 fol 187
Bk 1073 fol 9
Bk 1228 fol 193
Bk 1012 fol 211

Approved by


Director of Surveys 2010.8.3

PLAN of five (5) Parcels of land coloured pink in the Ward of Cunupia

Containing together two point four one one three hectares

Surveyed by me, with due authority, in May 2009

In accordance with Regulation 25(1) of the Land Surveyors' Regulations 1998, I certify that

this plan is correct.

Checked by  27.7.10.

Entered on.....

Trinidad & Tobago Land Surveyor

14th July 2010




SCALE 1 : 1250

Distances are in metres

Cadastral Sheet 24E, D.4.F
4/d

Ward of Cunupia

County of Caroni

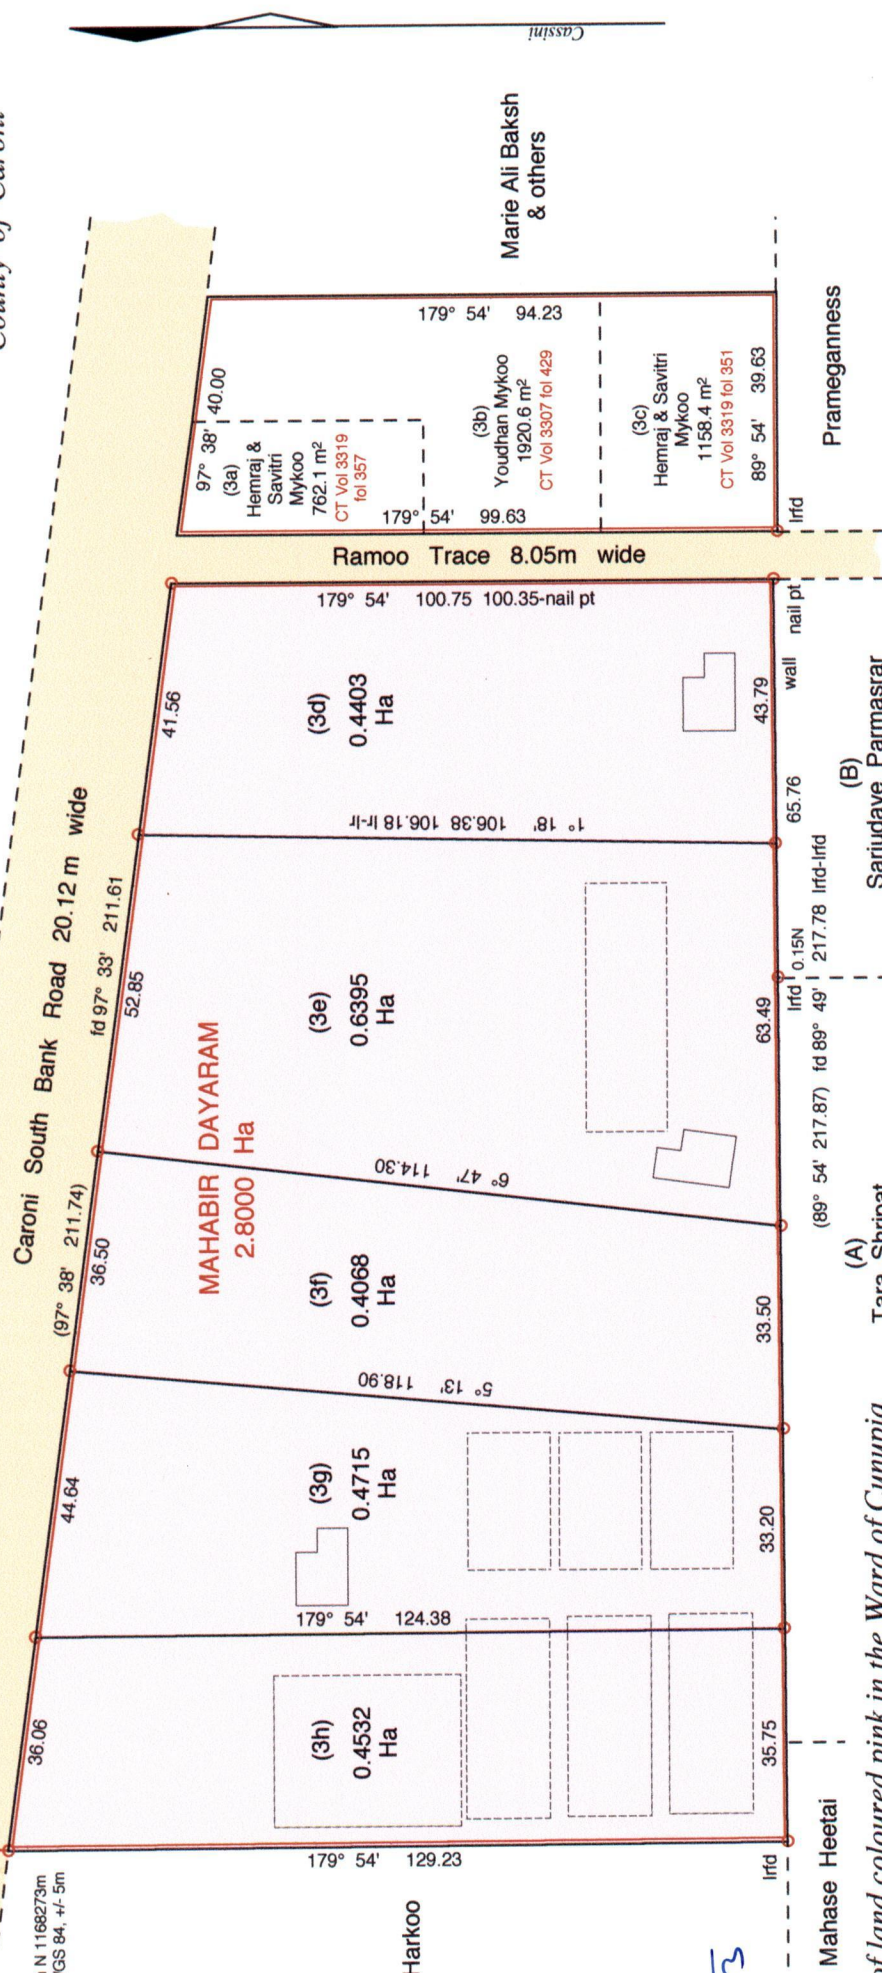

○ Denotes Iron Put unless otherwise stated
Bearings are Cassini Grid based on Solar Obs.

1439

116

LOT. NO.	CTVOL. & FOL.	NAMES.
3d	5322 fol. 51	RAJKUMARI & VERON MAHABIR
3e	5363 FOL. 333	BISNATH VISHNU MAHABIR & ORS
3f	5363 FOL. 343	DIANAND MAHABIR & SAROOPA VASHISHTA MAHABIR
3g	5411 fol. 53	OMATEE SOMMERS, INDRA MAHABIR, DRUPATIE PAT RAMROOPSINGH
3h	5363 FOL. 353	RAMIT MAHABIR



now 1439/116
1336/87