
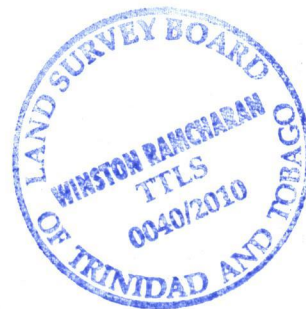


Vol. 5334 Fol. 33  
R.P.O. Vol. 41 Fol. 597  
C.T. Vol. 4870 Fol. 119

Cadastral Sheet D.3.A.  $\frac{24D}{3/a}$   
Ward of Cunupia  
County of Caroni  
Bejucal

Bk. 717 fol 79 & 77

Bk. 993 fol. 94

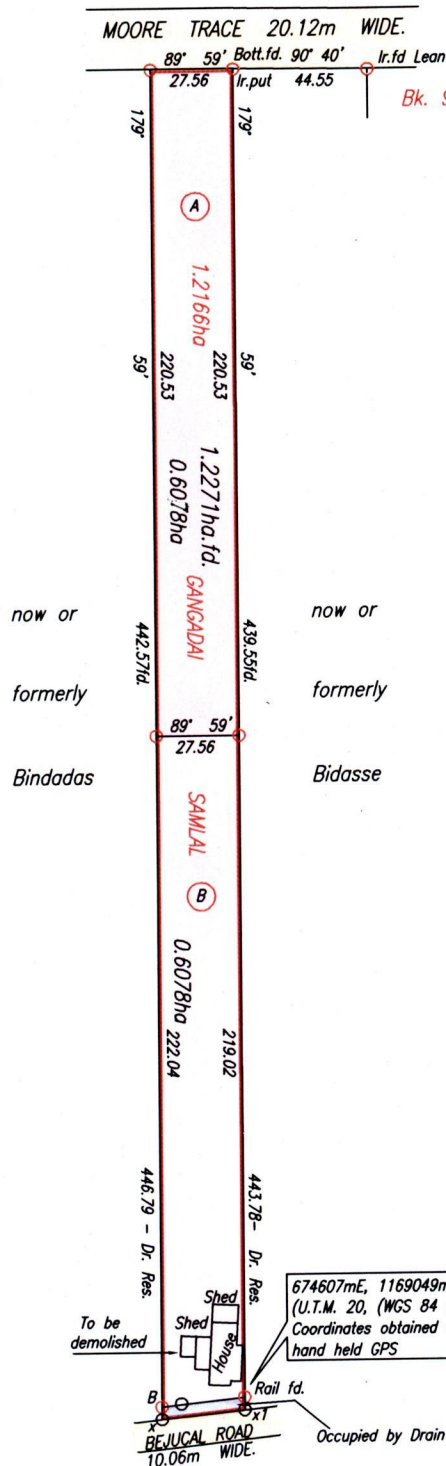

Note: B - Rail fd. = 83° 44' 27.72  
Note: x - x1 = 83° 45' 27.72

Approved *[Signature]*  
Director of Surveys 2010.8.20

- o Denotes L.P. No.70
  - o Denotes X, X1 = Nail put
  - o Denotes Iron put except otherwise stated.
- Bearings are Cassini Grid based on Solar Observations.

SCALE 1:2500  
Distances are in Metres

PLAN of 2 Parcels of land coloured pink in the Ward of Cunupia  
Containing together one point two one five six hectares  
Surveyed by me, with due authority, in March, 2009  
In accordance with Regulation 25(1) of the Land Surveyors' Regulations 1998,  
I certify that this plan is correct.

Checked by *[Signature]* 18/8/10

Entered . . . . . Trinidad & Tobago Land Surveyor *[Signature]* 30<sup>th</sup> June . . . . . 2010

LOT #	C.T. Vol & Folio	Names.
A	5515 fol 147	Gangadai Samlal to kenny, kissoon & kurdar Samlal
B	5515 fol 147	Gangadi Samlal to kenny, kissoon & kumar Samlal.



Now 1439/144  
1336/116