


Process SDH 47328

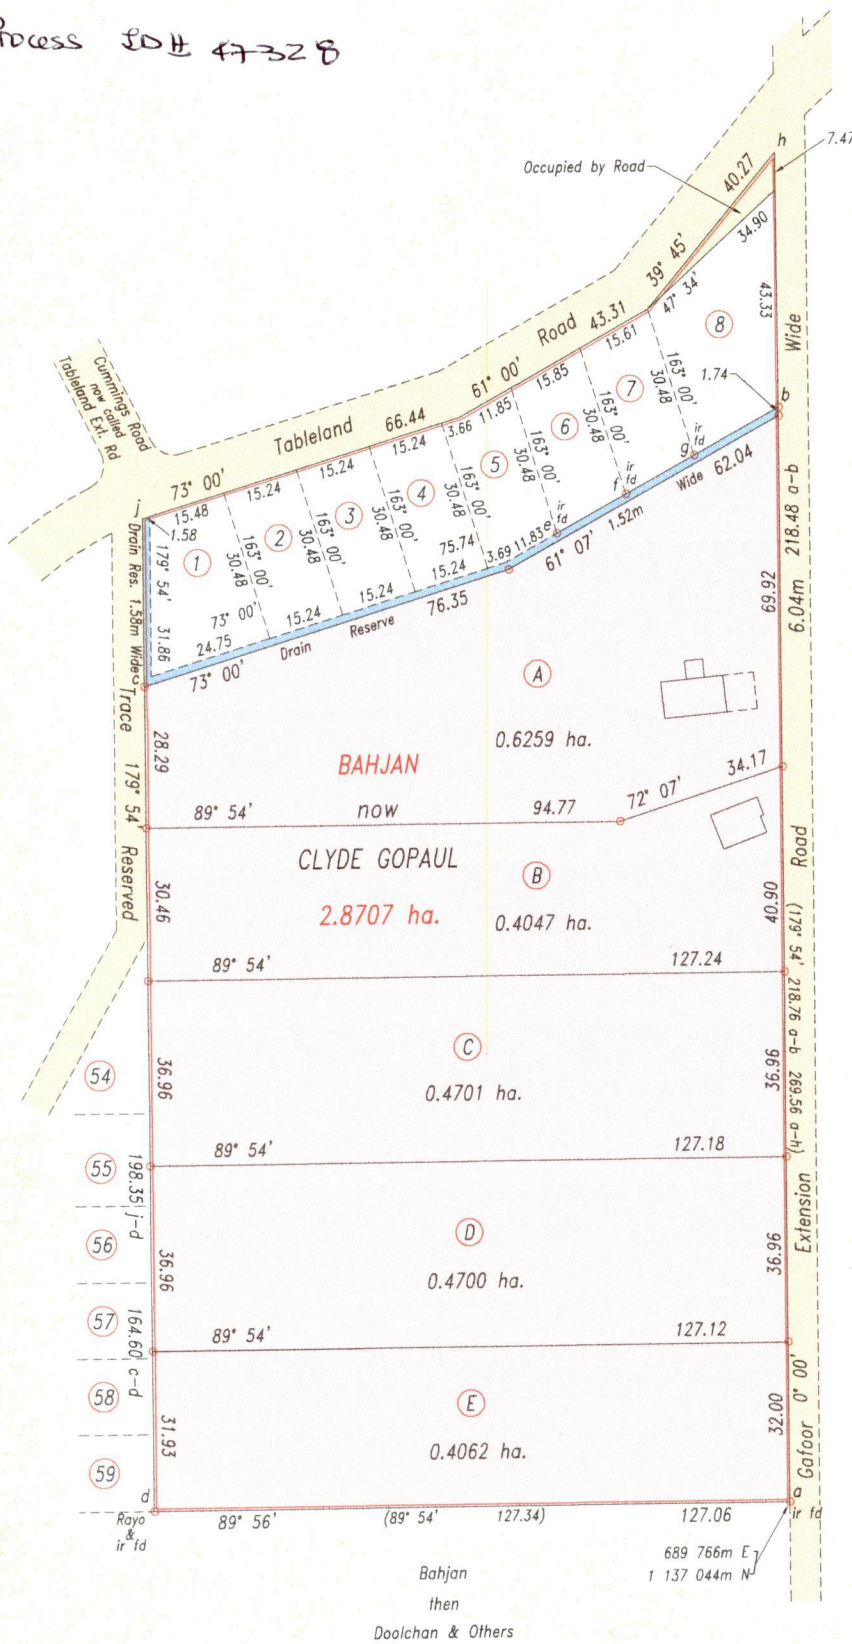

Coordinate Information		
Source:	GPS (Hand Held)	
Error Statement:	+/- 5m	
Datum:	Naparima, UTM (Zone 20)	

Sta.-Sta.	Bearing	Distance
e - f	61° 07'	15.87
	(61° 00')	15.85
f - g	61° 07'	15.66
	(61° 00')	15.61
g - b	61° 07'	19.35
	(61° 00')	

Parcel No.	Transferee	Area	C.T. Vol.	Fol.
1	Bob Junior Pouildo	612.96m <sup>2</sup>	4005	351
2	Bob Junior Pouildo	464.51m <sup>2</sup>	4005	353
3	Bob Junior Pouildo	464.51m <sup>2</sup>	4005	355
4	Henrietta Humphrey	464.51m <sup>2</sup>	3336	127
5	Sylvia Rajkumar & Kelvin Rajkumar	465.1m <sup>2</sup>	3759	287
6	Mohan Phoolchan & Kissoondar Phoolchan	472.55m <sup>2</sup>	3874	399
7	Nizam Shah & Indrawattee Samaroo	465.4m <sup>2</sup>	3962	433
8	Bob Junior Pouildo	847.4m <sup>2</sup>	4005	355B

References: Bk.324 Fol.136  
Plan G.A. 20  
Plan J.B. 256

Approved

*[Signature]*  
Director of Surveys 2012.1.23

SCALE 1: 1500

Distances are in metres

○ Denotes iron put except otherwise stated


Bearings are Cassini Grid based on Solar Observations

PLAN of 5 parcels of land coloured pink in the Ward of Ortoire  
Containing together two point three seven six nine hectares  
Surveyed by me, with due authority, in August 2010

In accordance with Regulation 25(1) of the Land Surveyors' Regulations 1998, I certify that this plan is correct.

Checked by *[Signature]*  
Entered *[Signature]* 2012.1.23

*[Signature]*  
Trinidad & Tobago Land Surveyor 10/1/2012

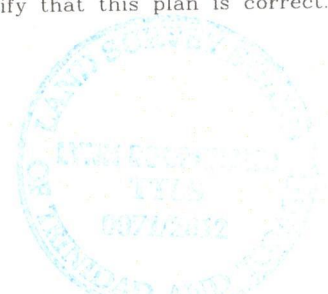

LOT No.	CT. VOLUME & FOLIO	NAMES
A	5449 fol. 123	DESMOND RAJESH RAMPERSAD & SASHA RAMPERSAD
B	5454 fol. 207	CLYDE GOPAUL
C	5454 fol. 213	CLYDE GOPAUL
D	5449 fol. 131	HAYDEN TIMY SINGH
E		



1395/112  
NOW 14-39/156