

R.P.O Vol. 627 Fol. 5

C.T Vol. Fol.

U.P.R.N. No.
Process 3D # 46696
Vol. 5423 Fol. 347




Cadastral Sheet 24E, D.4.E 3/d

157

Ward of Cunupia

County of Caroni

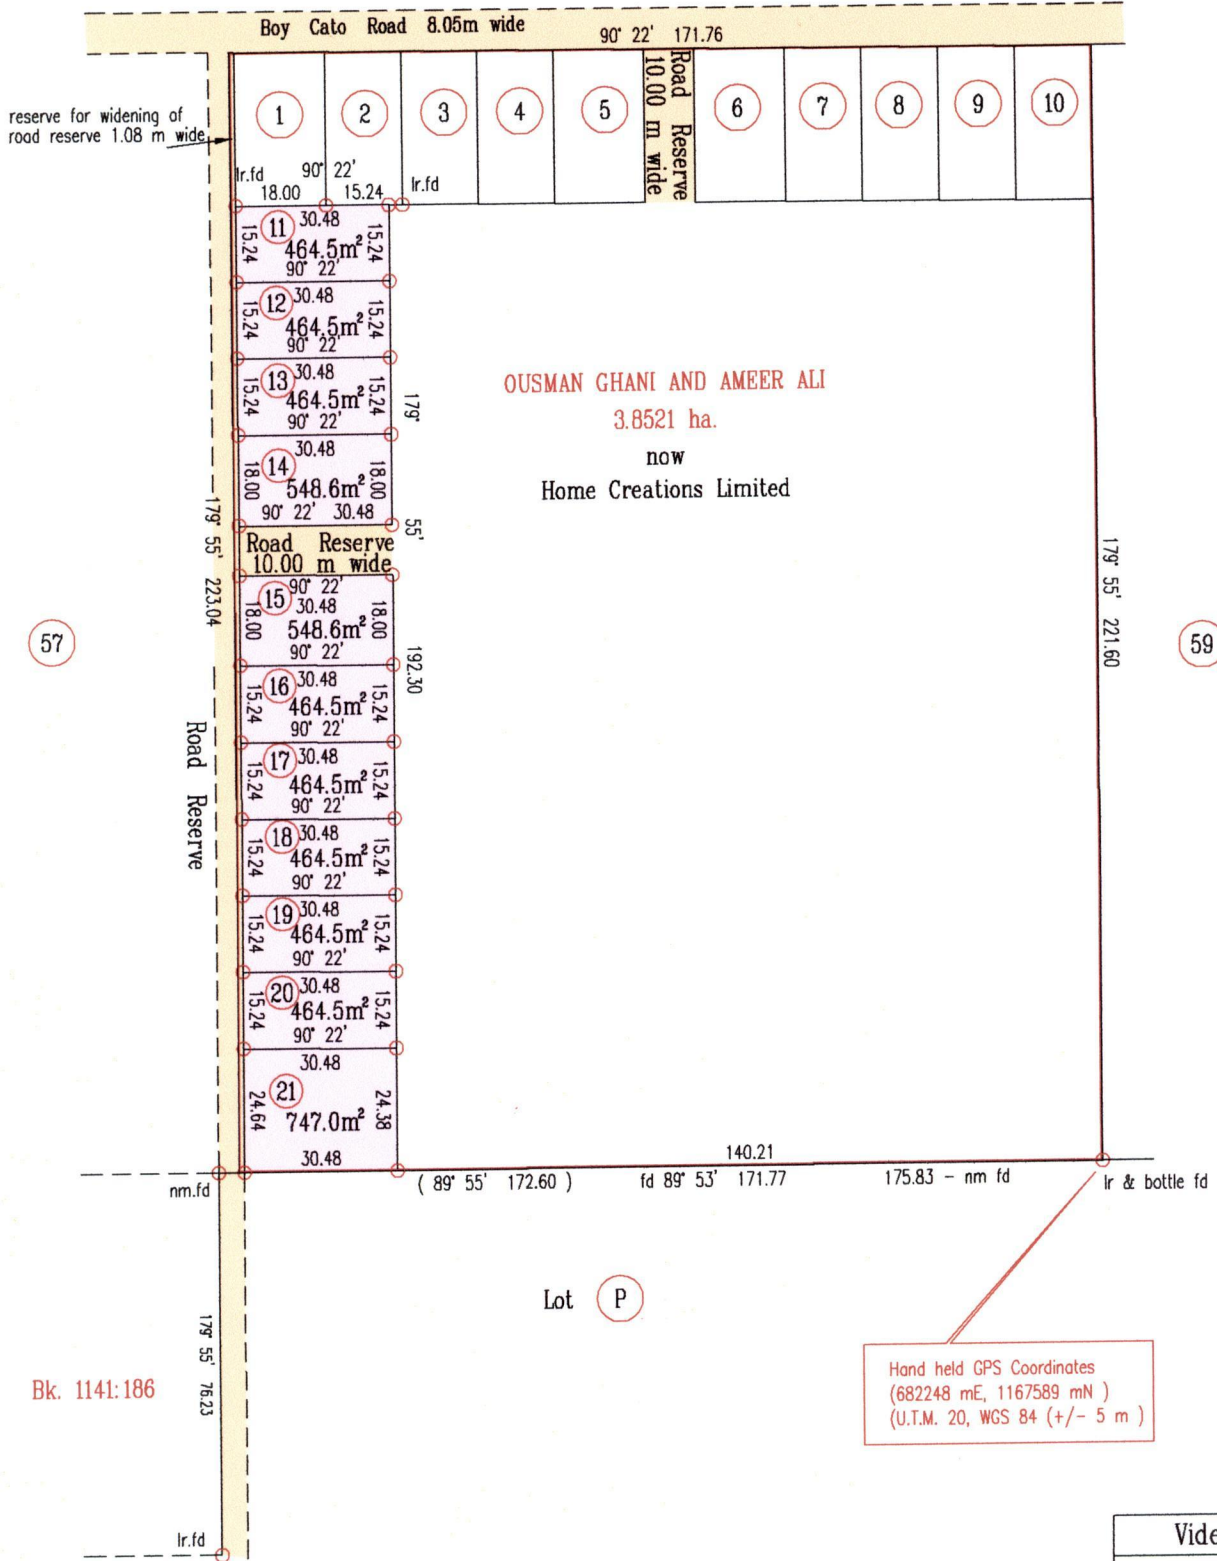

Approved

[Signature]
2012.1.23 Director of Surveys

Bearings are Cassini Grid based on Solar Obs.

○ Denotes Iron Put unless otherwise stated

Plan of 11 Parcels of land coloured pink in the Ward of Cunupia
Containing five thousand five hundred and sixty point two square metres
Surveyed by me, with due authority, in July 2010

In accordance with Regulation 25(1) of the Land Surveyors' Regulations 1998, I certify that this plan is correct.

Checked by *[Signature]* 17/1/12

[Signature] Indar Ragoo

Entered on O.M.S. 01.08.2013 *[Signature]*

Trinidad & Tobago Land Surveyor 2 / 11 / 2012

SCALE 1:1500

Distances are in Metres

Lot No.	Name	Area / sq.m	CT Vol.	fol
1	Rudranath Sookdeo and Savitri Soobayah-Sookdeo	548.6	4945	239
2	Rudranath Sookdeo and Savitri Soobayah-Sookdeo	464.5	4945	249
3	Rudranath Sookdeo and Savitri Soobayah-Sookdeo	464.5	4945	269
4	Taterani Sookoo-Seecharan	464.5	5013	539
5	Taterani Sookoo-Seecharan	548.6	5185	529
6	Priya D.Gajadhar and Anand S.Gajadhar	548.6	4948	291
7	Rudranath Sookdeo and Savitri Soobayah-Sookdeo	464.5	4945	259
9	Joel Renwick and Dena Renwick	464.5	5013	529
8	Adrian Low	464.5	5185	539
11	LANAA HOLDINGS LTD.	464.5	5523	325
12	MICHELLE WILLIAMS	464.5	5496	447
13	AMAR HOSEIN	464.5	5431	31
14	Sita Cataelly Mangal	548.6	5518	515
15	Jewel Adanna Scipio & Jamie La Vende	548.6	5494	239
16	Umesh Ramharack	464.5	5453	15
17	ANJANIE MALA SONNY	464.5	5446	399
18	Calvin's Sandie Burnley	464.5	5478	7
19	Sparkle Amanda Garries Jermain Peter Roachford	464.5	5482	233
20	LISELLE WALTERS	464.5	5492	365
21				



1395/114
now 1439/157