

1439

REMAINING PORTION



162

R.P.O. Vol. 124 Fol. 53
C.T. Vol. 1051 Fol. 473
ET VOL 5448 Fol 201

Ward of Siparia
County of St. Patrick
Cadastral Sheet 73.C
1/d

U.P.R.N No.

Orig. Bk. 753 fol. 252
Bk. 1256 fol. 53

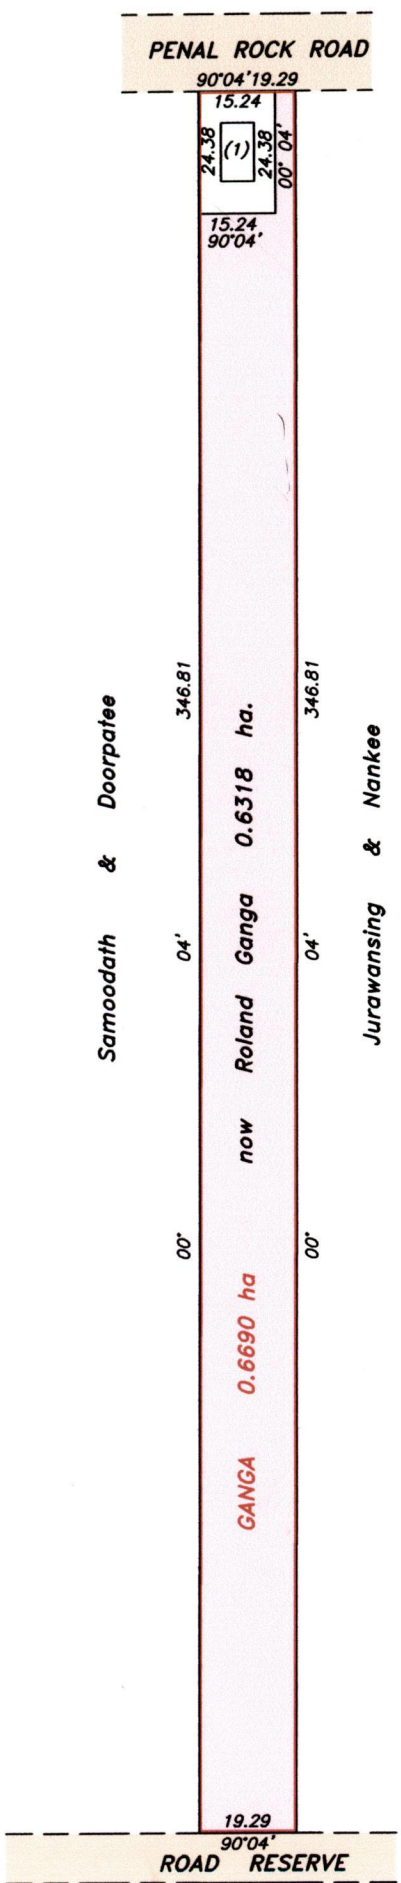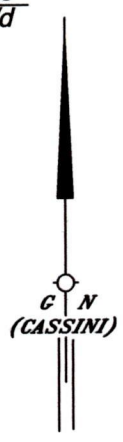

(1) 371.6m Vol.4093 fol.331

Approved *[Signature]*
Director of Surveys 2011.9.13

o Denotes Iron put except stated otherwise.

SCALE 1/1500

Bearings are Cassini Grid based on Solar Observations
Distances are in metres
This is a true copy of a diagram of zero point six six nine zero hectares originally transferred to GANGA, showing a portion coloured pink and containing zero point three one eight hectares being the remainder after 1 previous transfer of another portion of land
In accordance with Regulation 25 (1) of the Land Surveyors' Regulations 1998, I certify that this plan is correct.

Checked by *[Signature]* 8/9/2011

[Signature]

Entered by

Trinidad & Tobago Land Surveyor... 10th December 2010