


Vol. 539Z Fol. 533  
 R.P.O. Vol. 77 Fol. 387  
 C.T. Vol. 2359 Fol. 117  
 Rem. Port. Vol. 1721 Fol. 487


Vide Bk. 1211 fol. 1

Ward of Siparia  
 County of St. Patrick  
 Cadastral Sheet ( G.13.J ) 63F  
 3/a

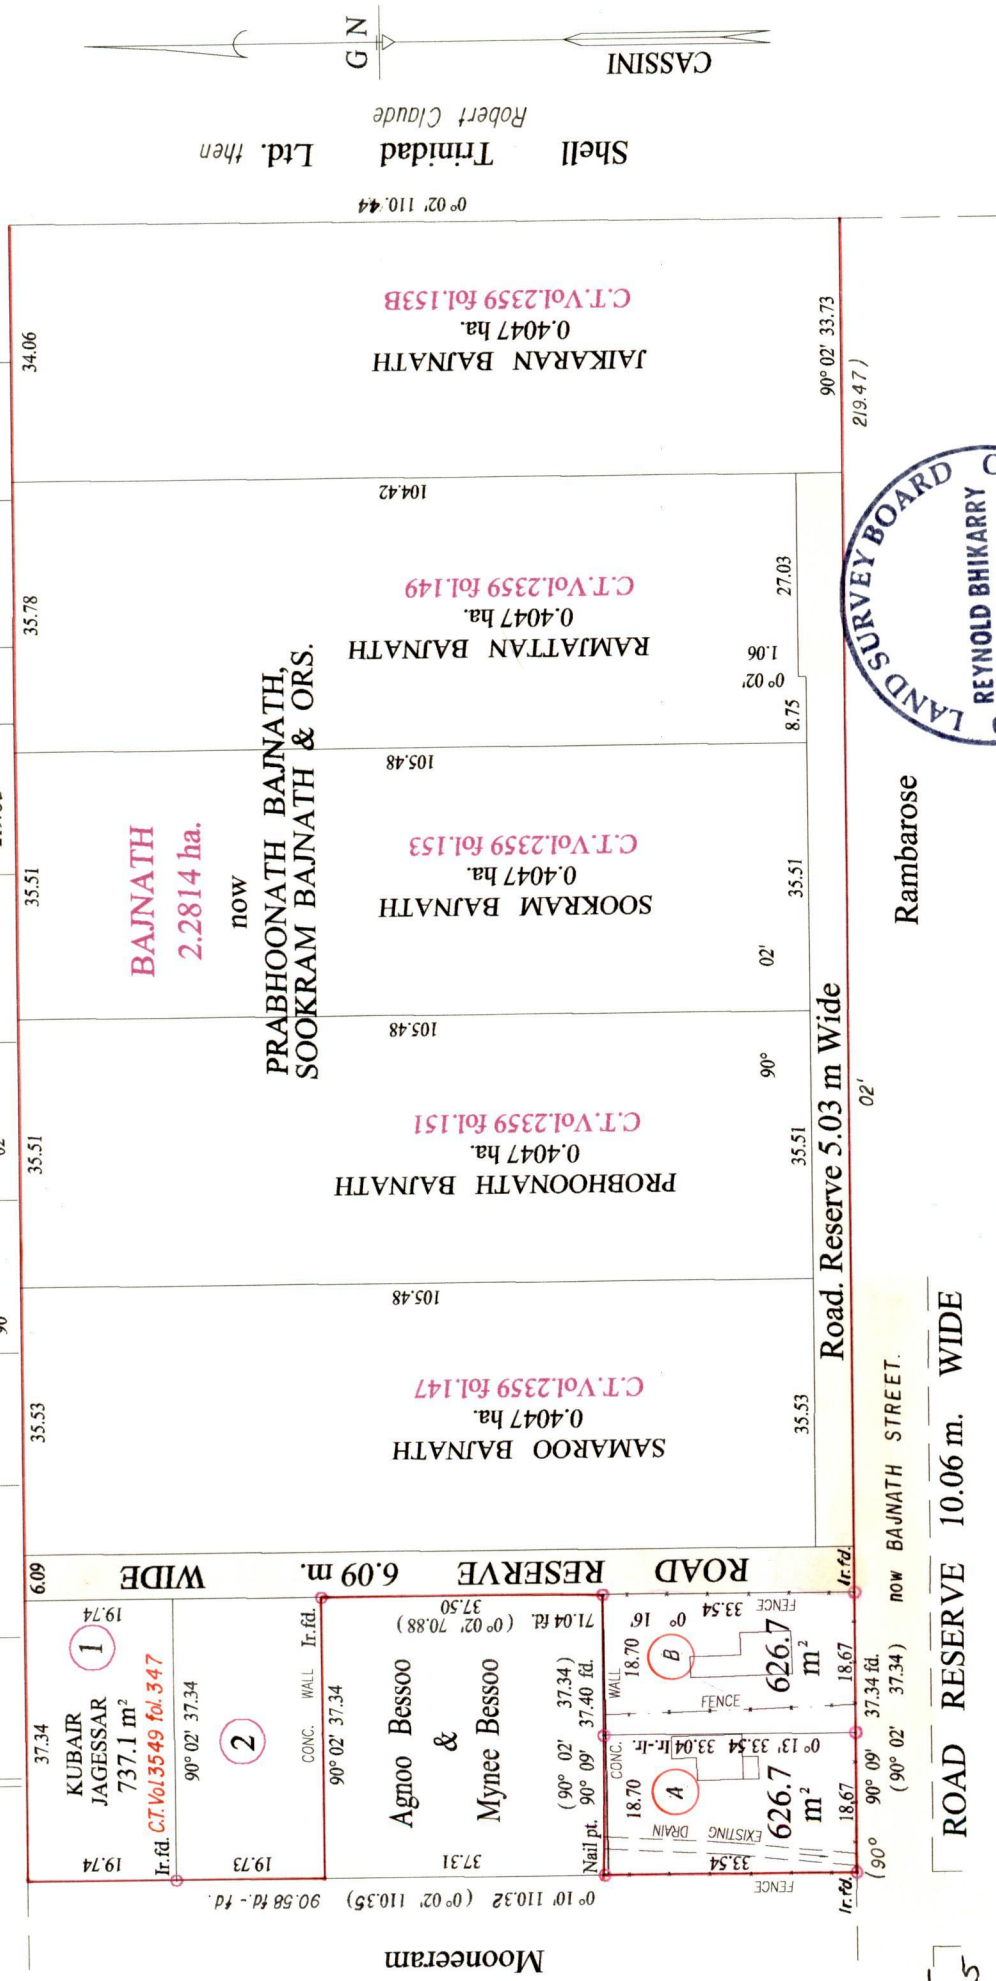

Approved *[Signature]*  
 Director of Surveys  
 2006.1.25

o Denotes Iron put except stated otherwise.  
 Note: Bearings are cassini grid based on solar observations  
 PLAN of 2 Parcels of land coloured pink in the Ward of Siparia  
 Containing together one thousand two hundred and fifty three point four square metres  
 Surveyed by me, with due authority, in February 2004  
 In accordance with Regulation 25 (1) of the Land Surveyors' Regulations 1998,  
 I certify that this plan is correct.

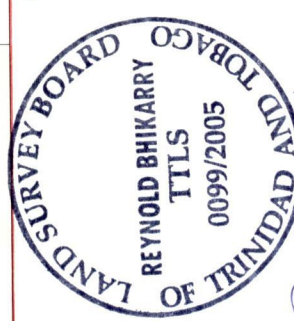

Checked by *[Signature]*  
 Entered on .....  
 Trinidad & Tobago Land Surveyor *[Signature]* 25th February 2005

1439

1688

Lot No.	Ct. Volume & Folio	Names
A	5392 fol. 541	MOHAN BAJNATH
B	5392 fol. 549	KAMAL SAMAROO



1258/147  
now 1439/168