


U.P.R.N. No.
Vol. 5214 Fol. 265
R.P.O. Vol. 145 Fol. 251
C.T. Vol. 861 Fol. 145

Ward of Montserrat
County of Caroni
Cadastral Sheet D.20.A.

44C
4/c



A - B = 179° 54' 10.06
C - D = 89° 54' 10.06
E - D = 1° 47' 2.50
F - G = 179° 54' 2.50

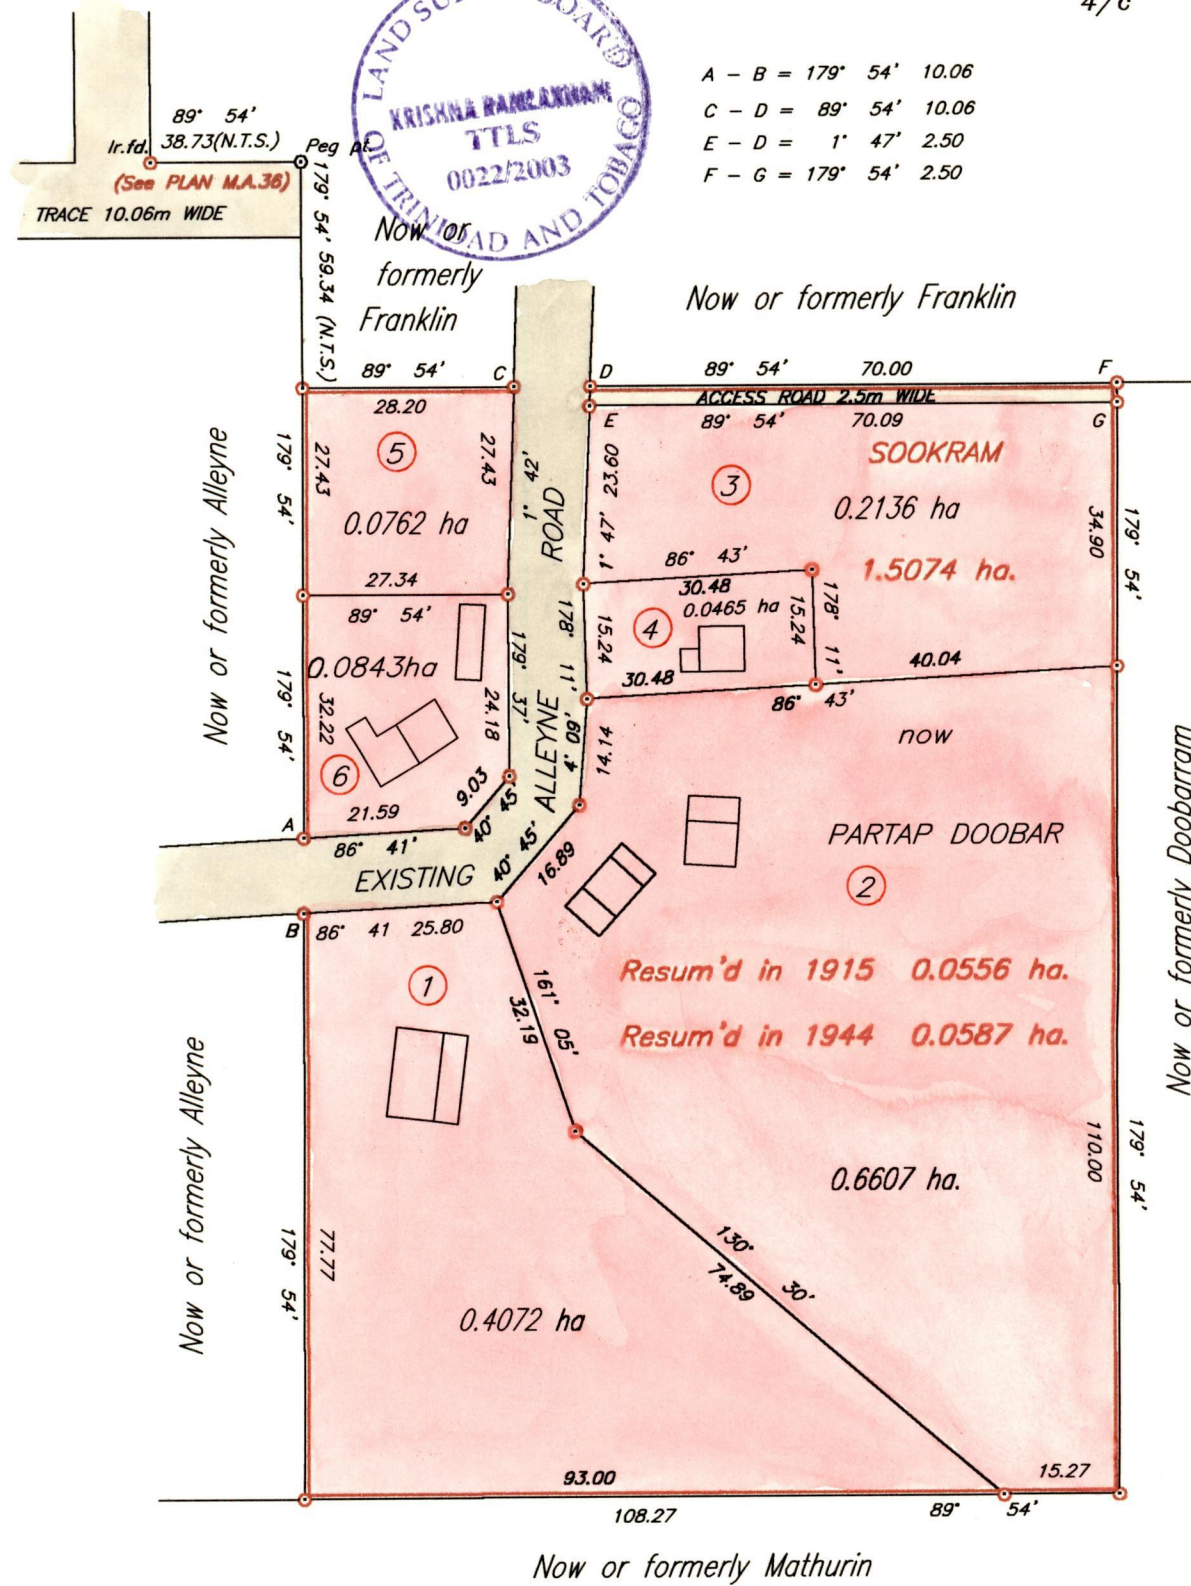

Approved

[Signature]
Director of Surveys
2004-3-3

(See Bk.940 Fol.58)

Scale: 1/1,000

⊙ Denotes Iron put unless stated otherwise. Bearings are based on Solar Observations. Distances are in Metres.

PLAN of six parcels of land coloured pink in the Ward of Montserrat
Containing altogether One point four eight eight five hectares,
Surveyed by me, with due authority, in November 2001.
In accordance with Regulation 25[1] of the Land Surveyors' Regulations 1998,
I certify that this plan is correct.


Checked by *[Signature]* 10-2-2004

[Signature]
23rd July, 2003

Entered

Trinidad & Tobago Land Surveyor 2003

Lot No.	Ct. Volume & Folio	NAMES
1	5214 fol. 287	BAL PARTAP
2	5214 fol. 289	SUGRIM PARTAP
3	5214 fol. 295	SHALIMOON & MAJORIE PARTAP & LALMAN, INDRA & CHARRAN SHAFFIE
4	5214 fol. 291	SOOKBIR PARTAP
5	5214 fol. 297	SHALIMOON & MAJORIE PARTAP & LALMAN, INDRA & CHARRAN SHAFFIE
6	5214 fol. 293	CHATNATH DOOBAR

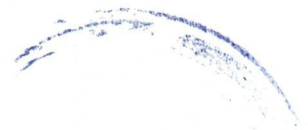

11 FEB 2004
Lands and
Surveys
Division

~~1289/76~~
Now 1439/17