

1439

1834

R.P.O. Vol. 29 Fol. 73



Ward of San Rafael

C.T. Vol. Fol.

County of St. George

Cadastral Sheet D-5-E. $\frac{24F}{4/c}$

Vol. 5337 Fol. 497

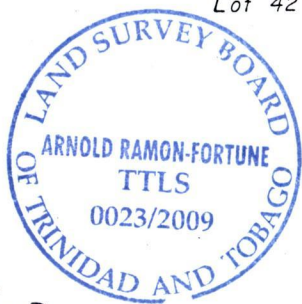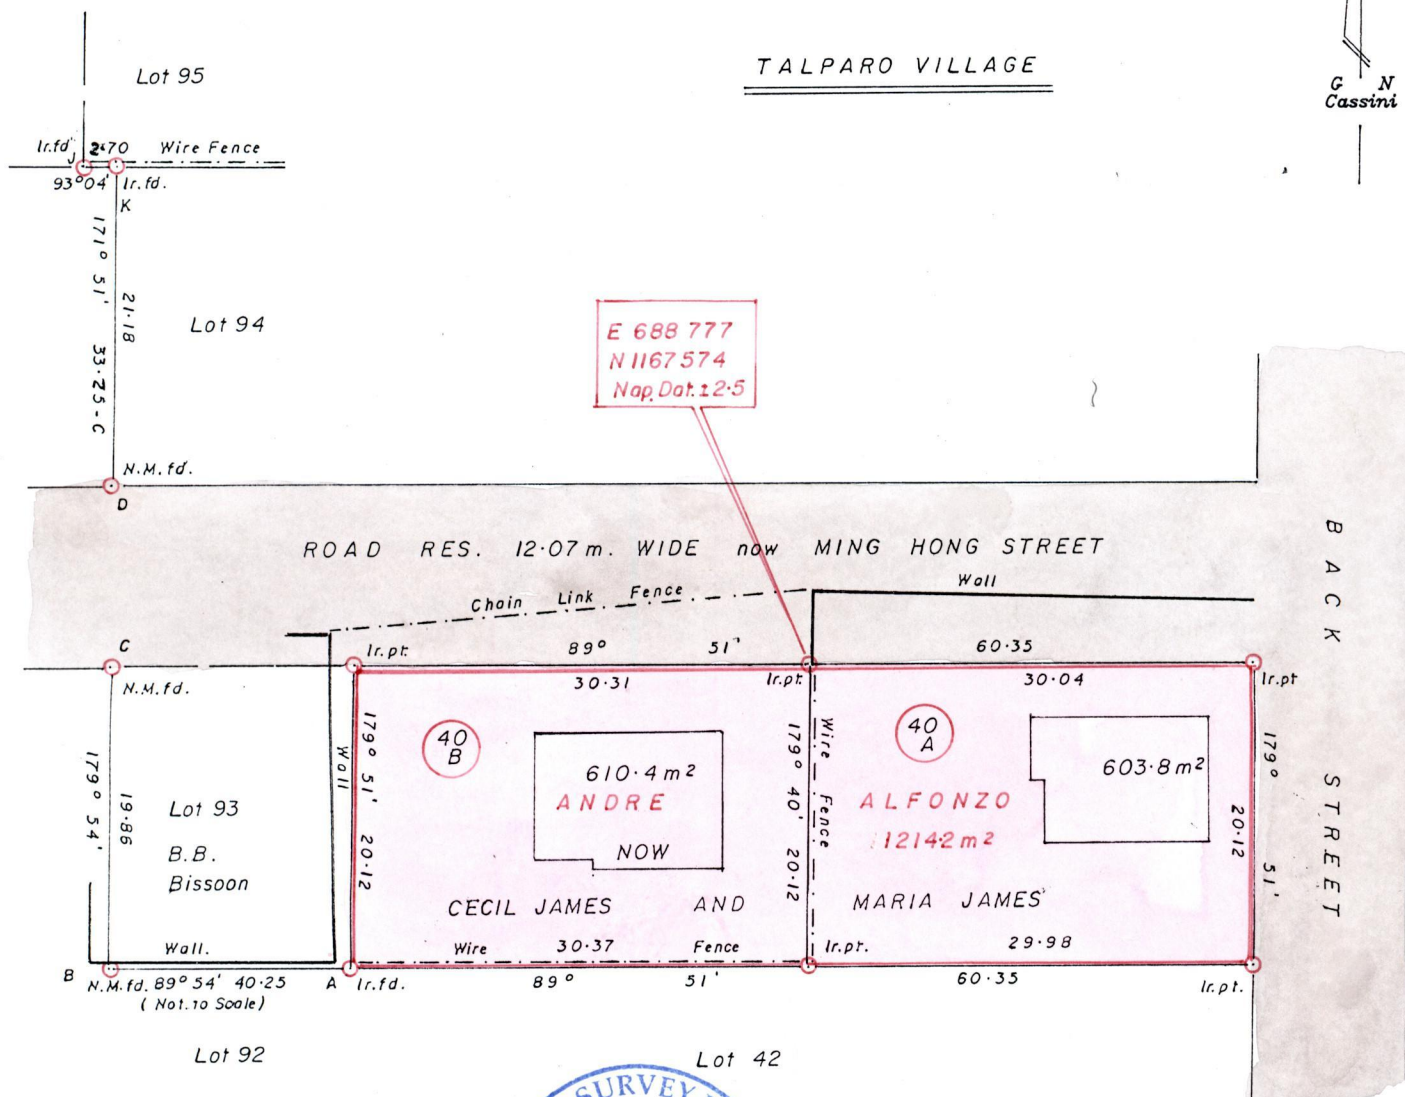

- REFERENCES: (i) L&S. Plan K.G. 51
(ii) L&S. Bk. 1214 Fol. 31
(iii) S.O. No. 114 / 92

Approved
[Signature]
Director of Surveys 2010.10.12

SCALE : 1 / 500

Bearings are based on Solar Observations
Note: To obtain compass bearings ^{add} subtract 9 minutes.

Distances are in metres

PLAN of ~~the~~ ² Parcels of land coloured pink in the Ward of San Rafael
Containing together one thousand two hundred and fourteen point two square metres.
Surveyed by me with due authority in November 2009
In accordance with Reg. 25(1) of the Land Surveyors' Regulations 1998,
I certify that this plan is correct.

Checked by..... *MW 11/10/10* *Arnold A.G. Ramon-Fortune*
Entered..... Trinidad & Tobago Land Surveyor..... *24th DECEMBER 09* 20.....

LOT NO 40A - CT. VOL. 5337 FOL. 503 CECIL JAMES & MARIA JAMES

LOT NO. 40B - CT. VOL. 5337 FOL. 507 CECIL JAMES & MARIA JAMES



1439/184
1336/151