

1439


199

Ward of Siparia
County of St. Patrick
Cadastral Sheet G 14 J 64 D
3 / b

RPO Vol 582 Fol 231
CT Vol 1223 Fol 33
C.T Vol 5298 Fol 15

Bk 843 Fol 163
Bk. 892 Fol 1 & 2
Bk 843 Fol 181

Bk. 566 Fol 119
Bisnath
Maharaj

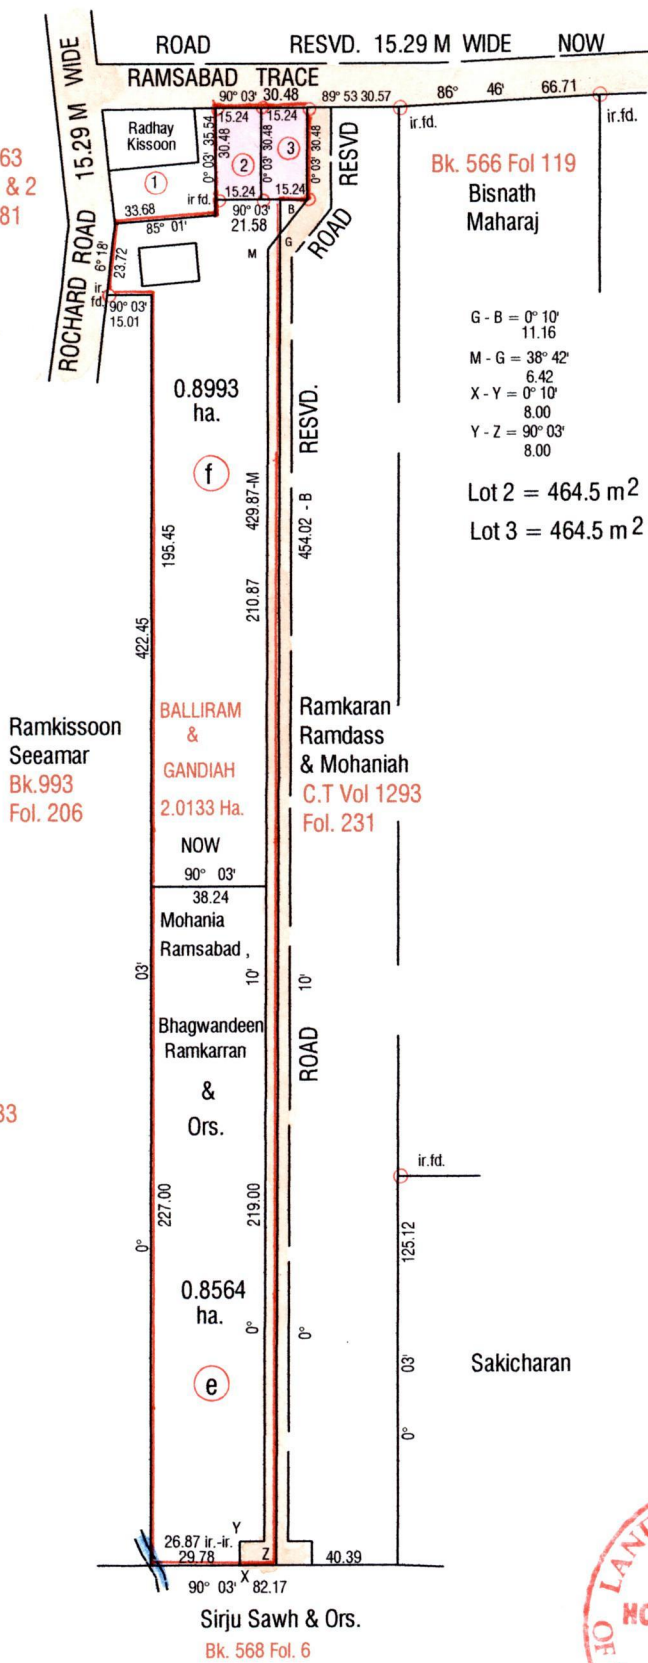

Cassini
G
N

Approved.....
Director of Surveys
2007-7-27



○ Denotes iron put except otherwise stated
Bearings are Cassini Grid based on Solar Obs.

SCALE 1 / 2500

Note: To obtain compass bearings add/subtract minutes Distances are in metres

PLAN of 2 Parcels of land coloured pink in the Ward of Siparia
Containing nine hundred and twenty nine point zero square metres
Surveyed by me, with due authority, in Dec. 2005

In accordance with Regulation 25 (1) of the Land Surveyors Regulations 1998 I certify that
this plan is correct

Checked by *mm* 24/7/07

Entered on Trinidad and Tobago Land Surveyor 21st Feb 2007 2007

| Lot # | CT Vol & Folio | Names. |
|-------|----------------|--------------------|
| 1 | | |
| 2 | 5298 fol 23 | Tomawatee Jawahir |
| 3 | 5298 fol 31 | Ramdaye Ramkarran. |

