


Cadastral Sheet D.25.0. 55A  
3/b


Ward of Charuma  
County of Nariva  
Poole Village

R.P.O. Vol. 602 Fol 703  
C.T. Vol. 3397 Fol 29  
CT VOL 5229 Fol 15  
Vide Plan JG 112  
Vide Bk. 369 fol 87  
Vide Bk. 588 fol 17  
Plan AE 33  
Plan AE 31

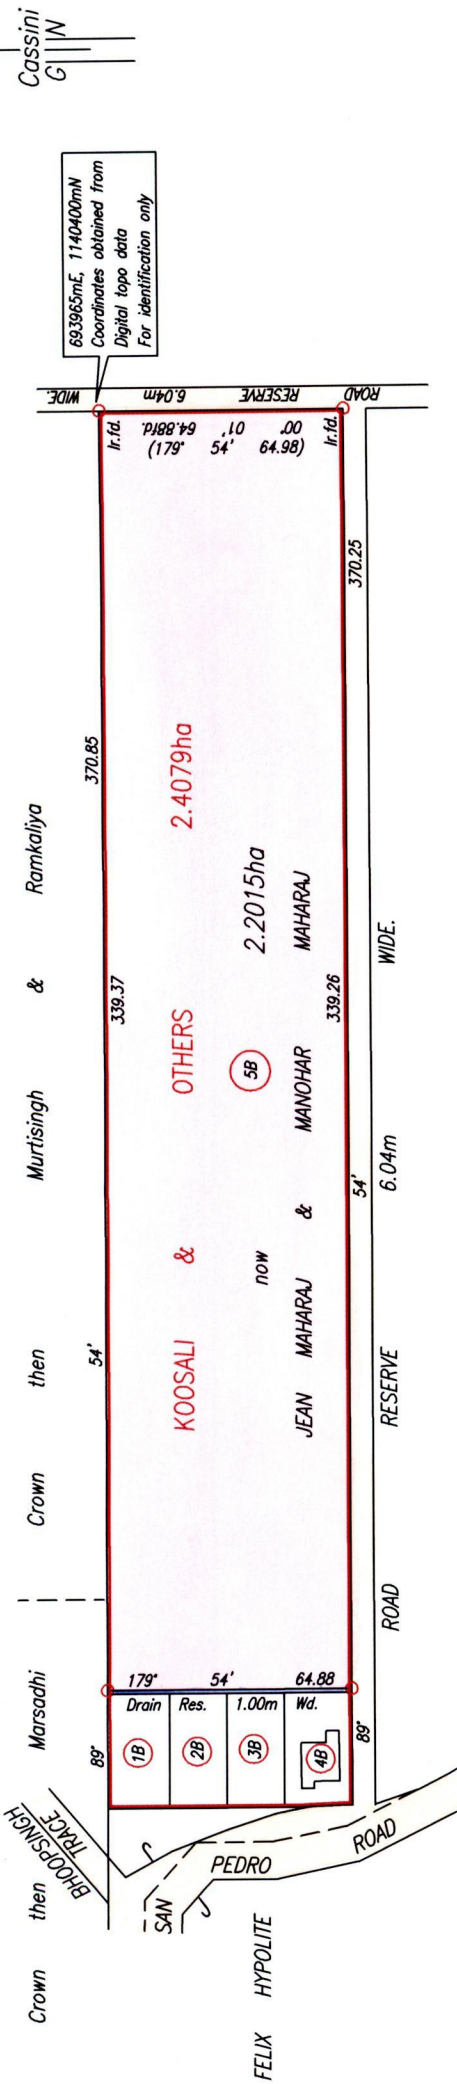

693965mE, 1140400mN  
Coordinates obtained from  
Digital topo data  
For identification only

Lot No.	Area	Name	C.T. Vol.	Fol.
1B	499.9m <sup>2</sup>	Raakesh Rooplal	4975	117
4B	545.4m <sup>2</sup>	Allan Millan & Meena Millan	4924	317

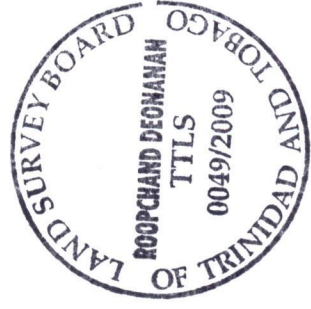

Approved  
*[Signature]*  
Director of Surveys 2009.12.16

○ Denotes Iron put except otherwise stated.  
Bearings are Cassini Grid based on Solar Observations.

PLAN of a Parcel of land coloured pink in the Ward of Charuma  
Containing two point two zero one five hectares.  
Surveyed by me, with due authority, in October, 2004  
In accordance with Regulation 25(1) of the Land Surveyors' Regulations 1998,  
I certify that this plan is correct.

Checked by *[Signature]*  
Entered . . . . . Trinidad & Tobago Land Surveyor . . . . . 2009  
PATH = EY700 C:\Drawings\GCS\M.Maharaj.dwg  
19<sup>th</sup> August

LOT#	C.T. VOL & FOLIO	NAMES.
1B	5229 fol. 19	PAUL ANTHONY DATES & ANTONIA LATOUR
2B		
3B		
4B		
5B		
6B		



no 1437/2.  
+333/76