


CONSOLIDATED PLAN

U.P.R.N.....
Address - Lot at Lp# 52 Balata Hill Rd.,
Maracas, St. Joseph.
C.T. VOL 5346 Fol 305

Ward of Tacarigua
County of St. George
Cadastral Sheet (B.17.L & H), 13F
4/d

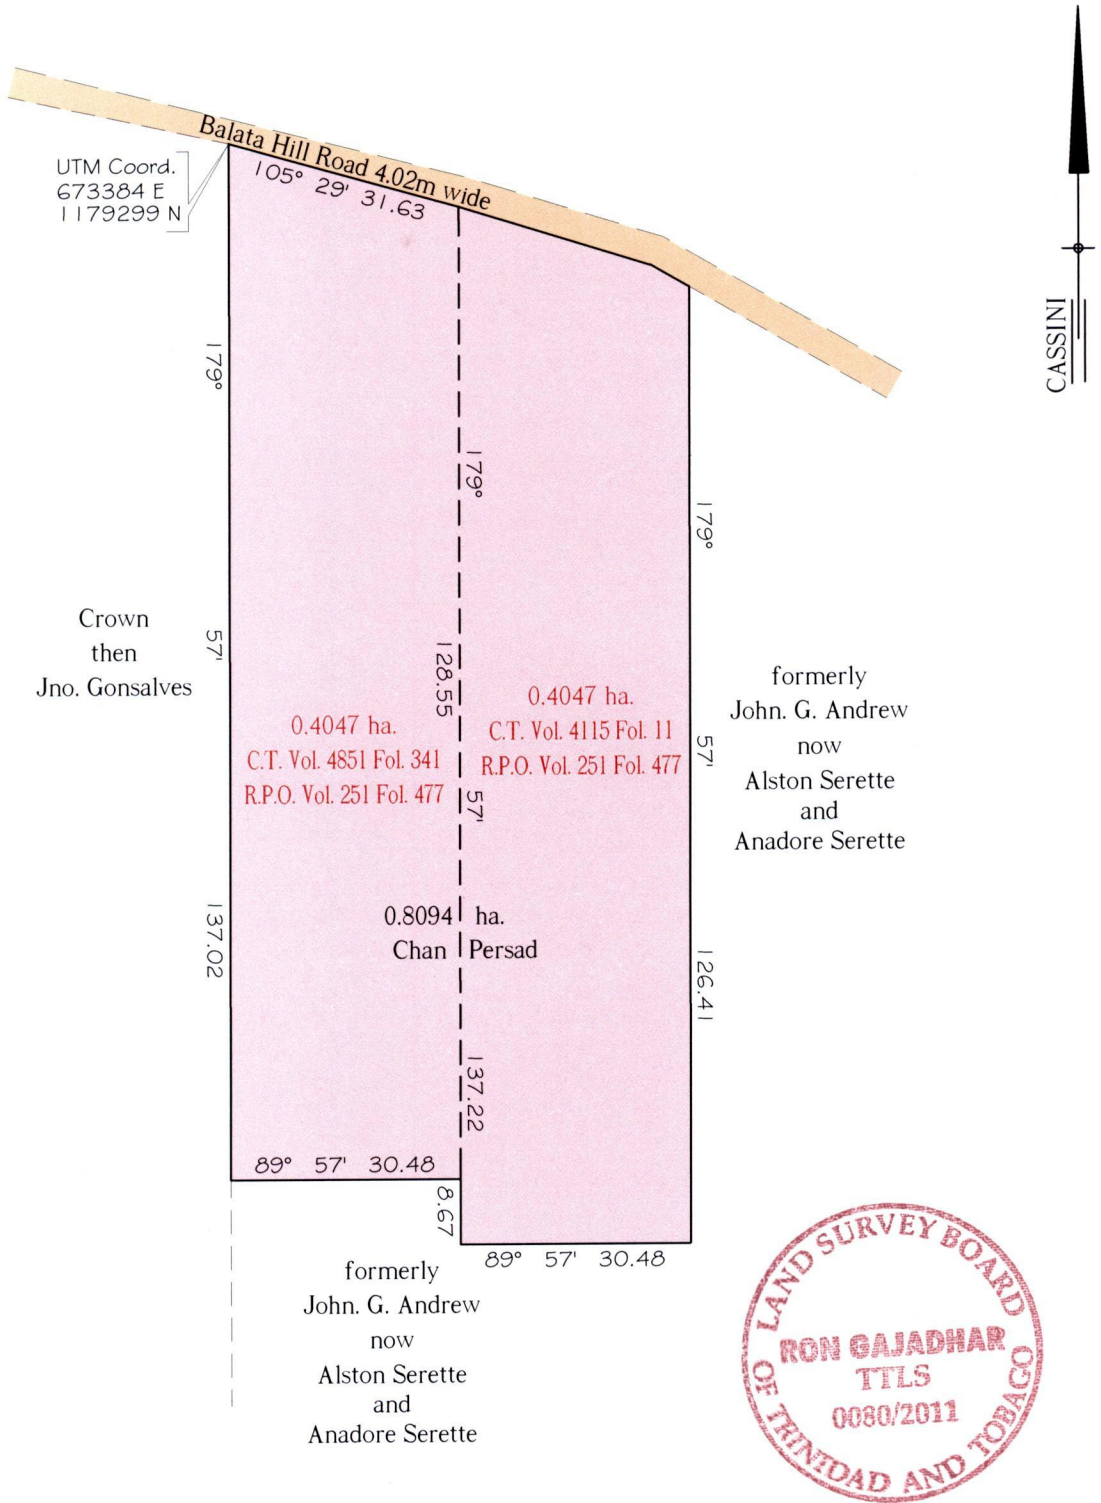

Approved
[Signature]
Director of Surveys 2011.5.6

Note - UTM (WGS 84) Coordinates obtained from hand held GPS receiver ± 5.00m

Ref:-Bk. 936 Fol. 203/204
SCALE 1:1000

Note: Bearings are Cassini grid based on solar observations Distances are in metres.
Plan of 2 Parcels of land coloured pink in the Ward of Tacarigua.
Containing together zero point eight zero nine four hectare.
Prepared by me, with due authority, in March 2011 from surveys done by Lionel F. Weekes in August 1957.
In accordance with Regulation 25(1) of the Land Surveyors' Regulations 1998,
I certify that this plan is correct.

Checked by *max* 26/4/2011
Entered

[Signature]
Trinidad & Tobago Land Surveyor 21.04.2011