


Cadastral Sheet G.13.M. 73B
Ward of Siparia
County of St.Patrick

Vol. 5443 Fol. 343
R.P.O. Vol. 137 Fol. 225
C.T. Vol. 669 Fol. 405
Bk. 1247 fol 207
Bk. 723 fol 179
Bk. 723 fol 189

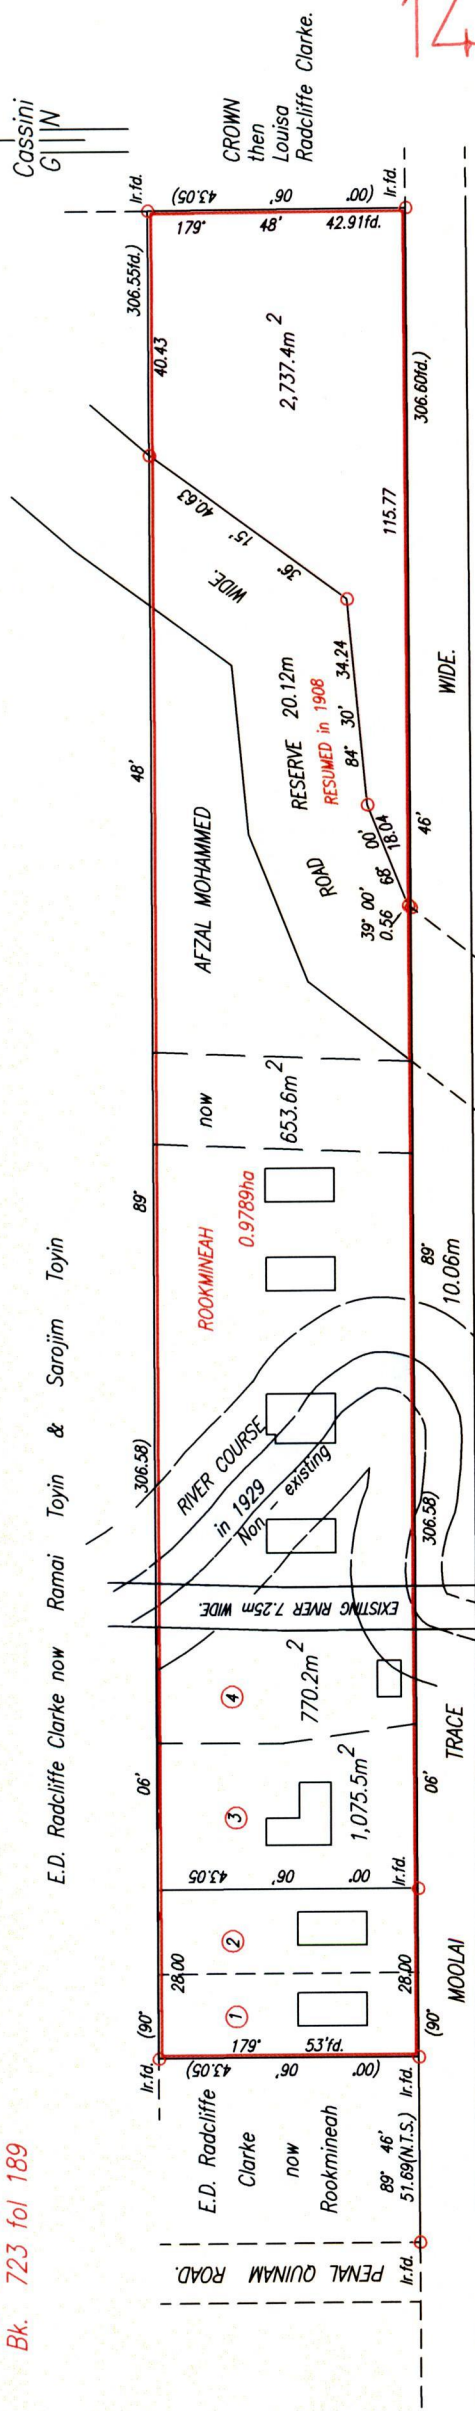

Lot No.	Names	Ref.	Area
1	Michael Goocool	C.T.Vol.4077 fol.81	602.7m ²
2	Ramroop & Meena Ramkissoon	C.T.Vol.4077 fol.87	602.7m ²
3	Vishnu Bajinath	C.T.Vol.4598 fol.73	1,075.5m ²
4	Vishnu Bajinath Dennis Khan	C.T.Vol.4598 fol.79 C.T.Vol.1772 fol.349	770.2m ² 653.6m ²

Approved *[Signature]*
Director of Surveys
2008.02.18



Coordinates obtained from hand held G.P.S.

PLAN of a Parcel of land coloured pink in the Ward of Siparia
Containing two thousand, seven hundred and thirty seven point four square metres.
Surveyed by me, with due authority, in January, 2006
In accordance with Regulation 25(1) of the Land Surveyors' Regulations 1998,
I certify that this plan is correct.

SCALE 1:1250

Distances are in Metres

○ Denotes Iron put except otherwise stated.

Bearings are Cassini Grid based on Solar Observations.

Checked by *[Signature]*
22/12/08

Entered Trinidad & Tobago Land Surveyor . 15th January 2008



CT. Vol. 5443 Fol. 347 KRIS KOYLASS

100314 39/211