


Borough
 Ward of Chaguanas

County of Caroni

Cadastral Sheet D-2-P. 33C
 2/d

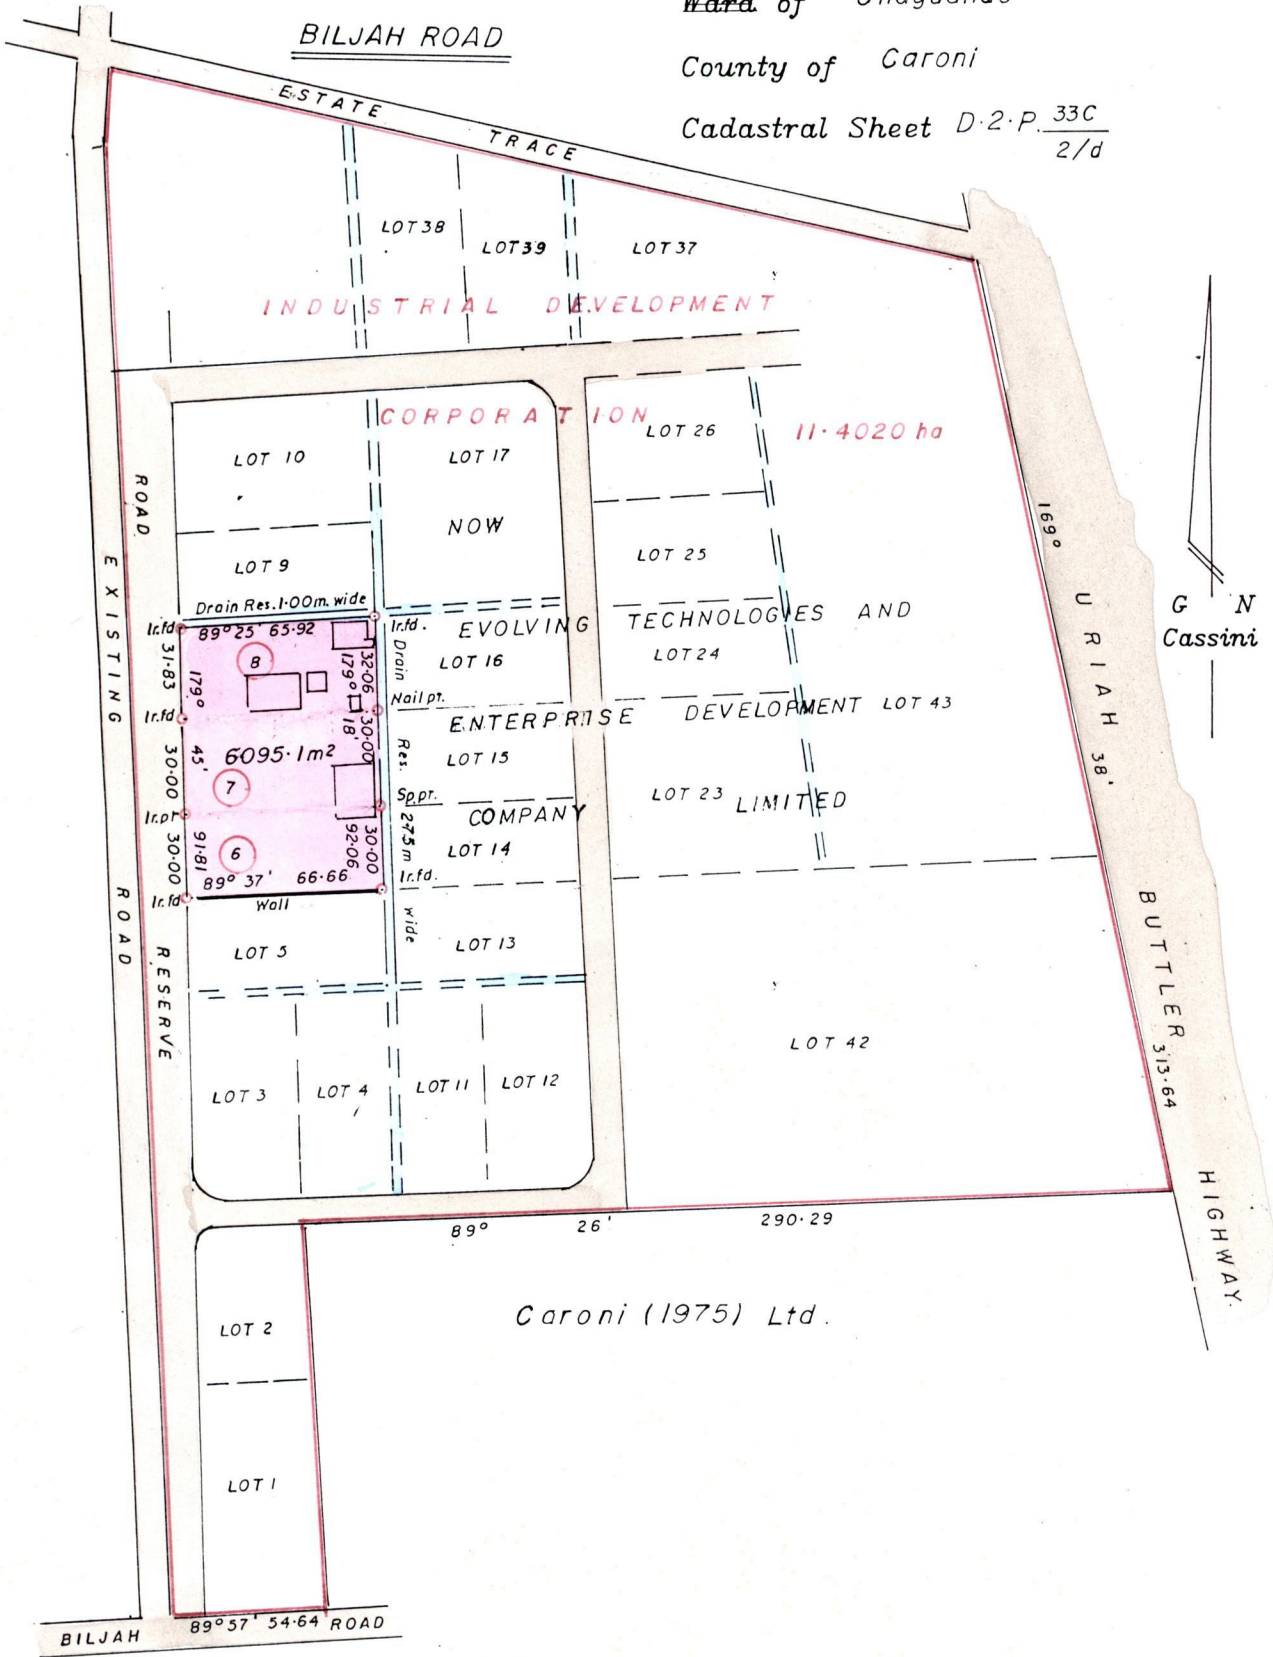

Approved

[Signature]
 Director of Surveys 2010.12.30

SCALE : 1 / 2500

Note: To obtain compass bearings ± 0 minutes.

Distances are in metres

PLAN of a Parcel of land coloured pink in the Ward of Chaguanas

Containing six thousand and ninety five point one square metres

Surveyed by me with due authority in January 2010


In accordance with Reg. 25(1) of the Land Surveyors' Regulations 1998,

I certify that this plan is correct.

Checked by... *[Signature]*

[Signature] T.T.L.

Entered..... Trinidad & Tobago Land Surveyor. 10th January 2010

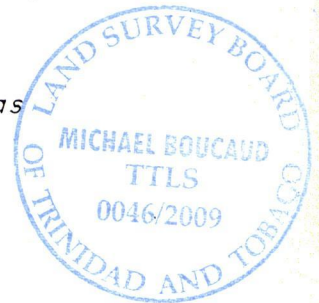

C.T. VOL. 5406 FOL. 121 - TROPICAL POWER HOLDINGS LIMITED



now 1439/214
~~1336/216~~