


Vol 5429 Fol. 227
R.P.O. Vol. 62 Fol. 631
C.T. Vol. 526 Fol. 131

Cadastral Sheet G.13.C. 63F
1/7b
Ward of Naparima
County of Victoria
Debe

Vide Bk. 720 fol. 137
Bk.1500 fol.31

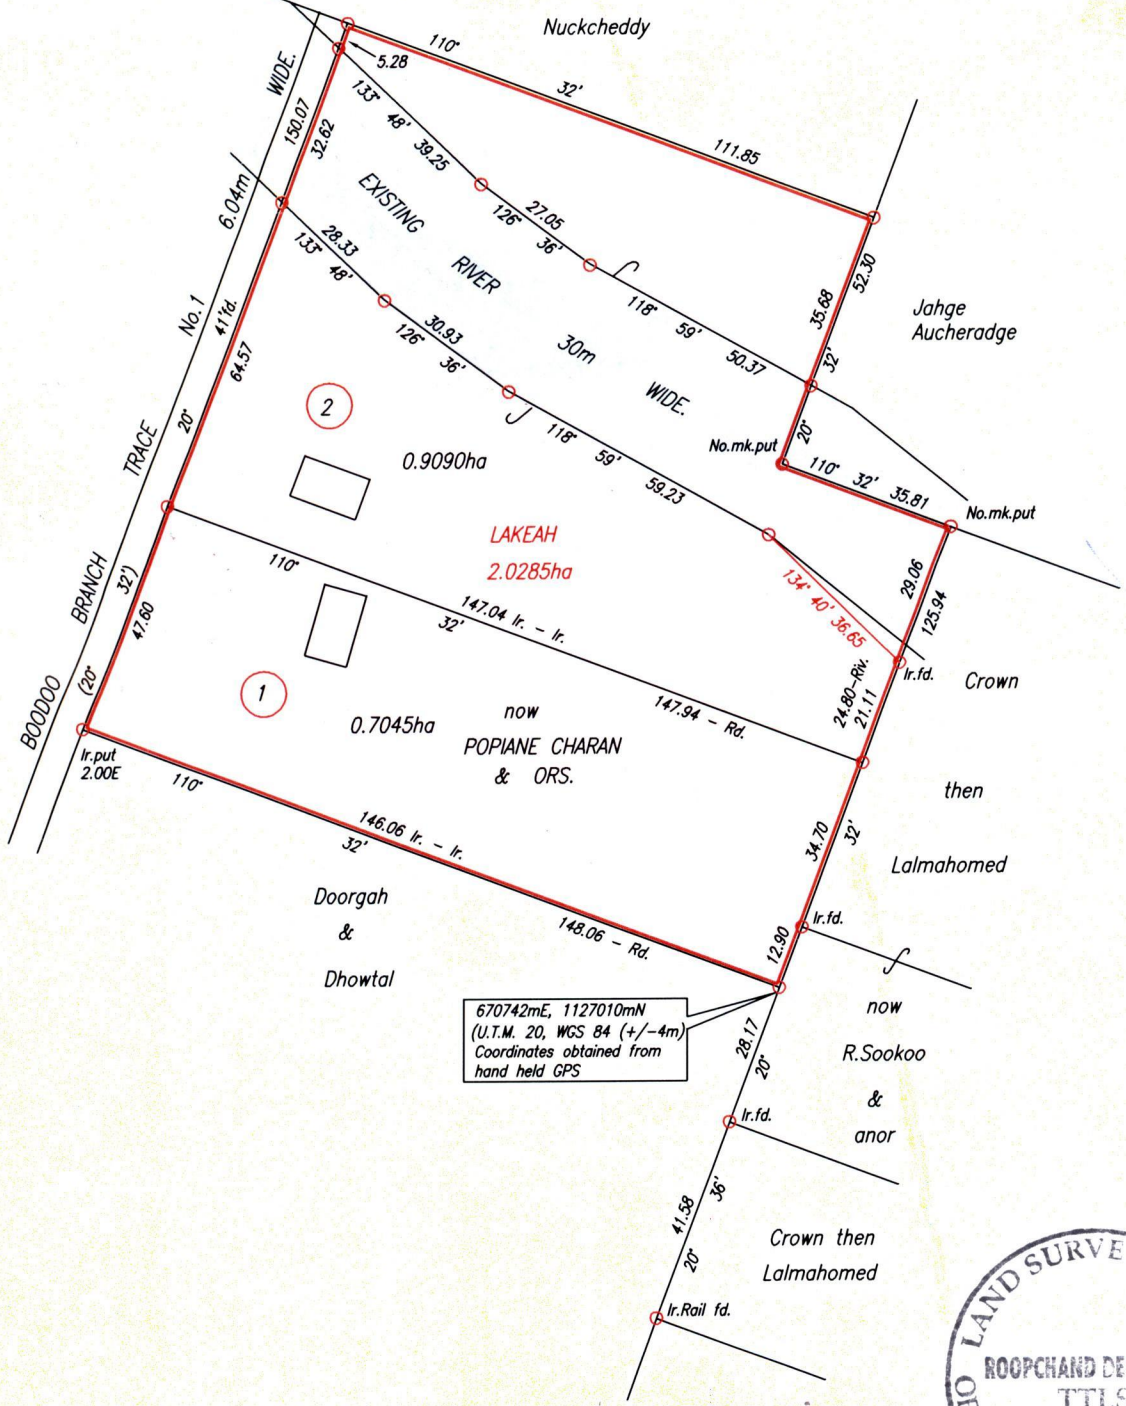

Cassini
G I N

Approved *[Signature]*
Director of Surveys 2010.3.17

SCALE 1:1500
Distances are in Metres

○ Denotes Iron put except otherwise stated.
Bearings are Cassini Grid based on Solar Observations.


PLAN of 2 Parcels of land coloured pink in the Ward of Naparima
Containing together one point six one three five hectares.
Surveyed by me, with due authority, in February, 2009
In accordance with Regulation 25(1) of the Land Surveyors' Regulations 1998,
I certify that this plan is correct.

Checked by *[Signature]* 11/2/10

Entered Trinidad & Tobago Land Surveyor . 28th September 2009
PATH = EV700 E:\Drawings09\charan.dwg.



LOT #	C.T. Vol & Folio	Names.
1	C.T. Vol 5429 Fol 235	Madan Manoo, Baswatti Madan & Khemraj Madan Madoo.
2 2	C.T. Vol. 5429 Fol. 243	DHRUPATIE, RAMESH & KARESHMA DEOPERSAD

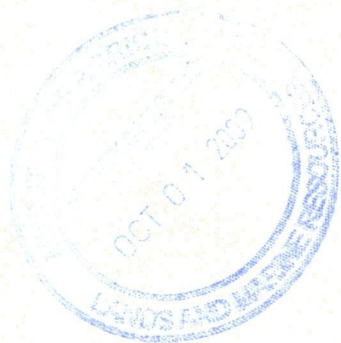

now 1439/219
1333/126