

VOL 5378 FOL 205

R.P.O. Vol. 103 Fol. 599


C.T. Vol. 1160 Fol. 229

U.P.I.N. No.:

Ward of Siparia

County of St. Patrick

Cadastral Sheet G.13.N. 63F 73C  
3/c 1/a

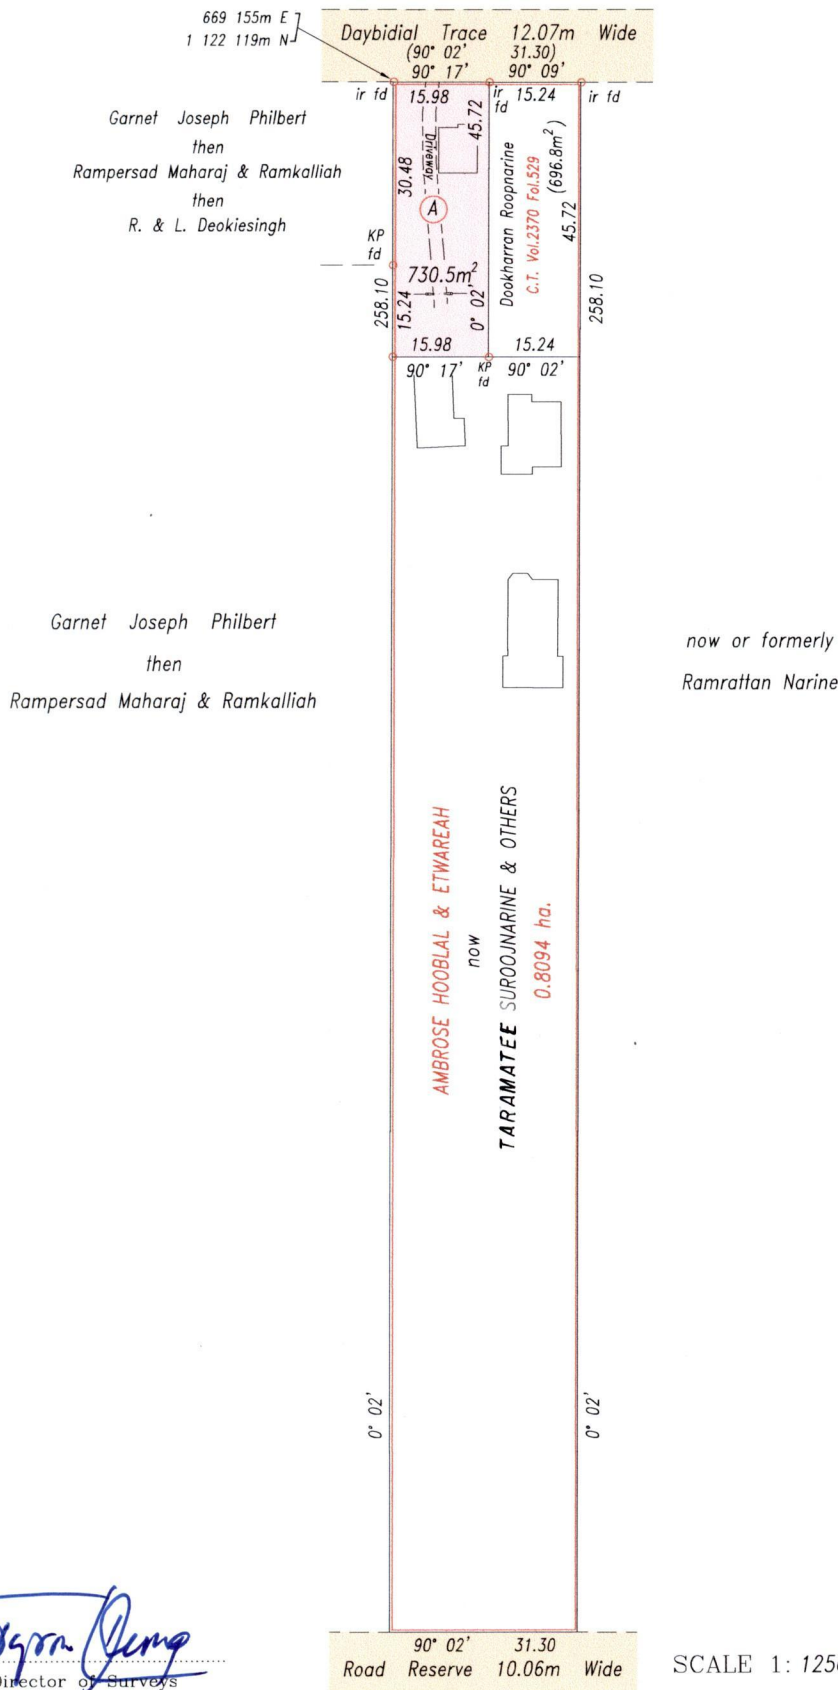

Reference: Bk.886 Fol.198

Coordinate Information
Source: GPS (Hand Held)
Error Statement: +/- 5m
Datum: Naparima, UTM (Zone 20)

Approved

*Lynn Roopchand*  
 Director of Surveys  
 2009.9.14

90° 02' 31.30  
 Road Reserve 10.06m Wide

SCALE 1: 1250

Distances are in metres

Bearings are Cassini Grid based on Solar Observations


○ Denotes iron put except otherwise stated

PLAN of a parcel of land coloured pink in the Ward of Siparia  
 Containing seven hundred and thirty point five square metres  
 Surveyed by me, with due authority, in November 2008

In accordance with Regulation 25(1) of the Land Surveyors' Regulations 1998, I certify that this plan is correct.

Checked by *me 10/9/09*  
 Entered .....

*L.A. Roopchand*  
 Trinidad & Tobago Land Surveyor 3/7/2009

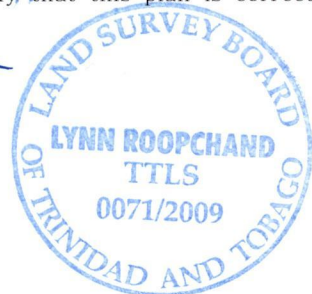

A - CT. VOL 5378 FOL 211 TARAMATEE ROOPNARINE



no 1439/225  
7500/200