


R.P.O Vol. 50 Fol. 645
 C.T Vol. Fol.
 Vol. 5271 Fol. 283

Ward of Chaguamas .
 County of Caroni .
 Cadastral Sheet $\frac{34A}{4/d}$ (D.8.H)

1439

29

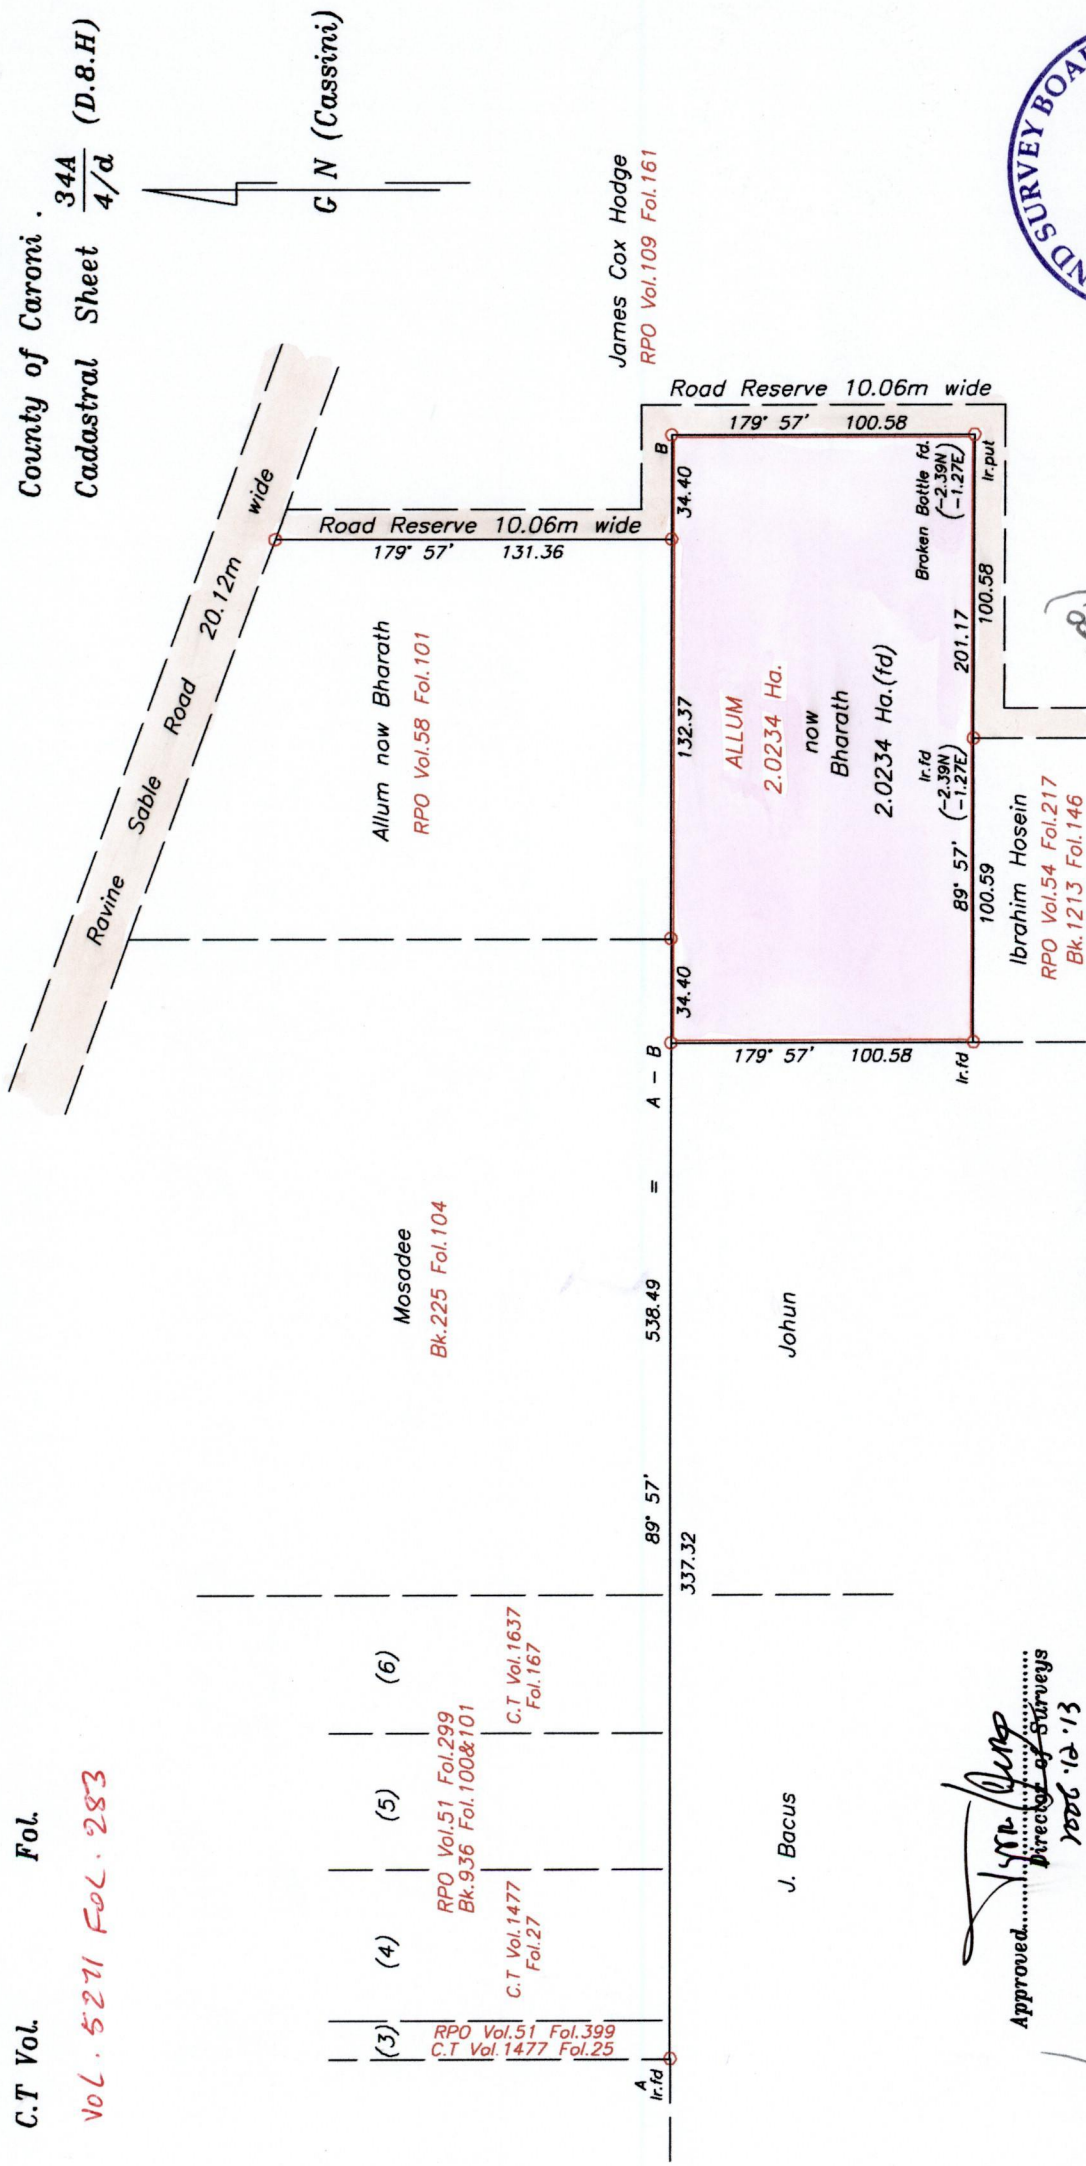

SCALE 1:2500 .
 Distances are in METRES .

PLAN of a Parcel of land coloured pink in the Ward of Chaguamas .
 Containing two point zero two three four hectares .
 Surveyed by me, with due authority, in April 2006 .
 In accordance with Regulation 25 (1) of the Land Surveyors' Regulations 1998 , I certify that this plan is correct .

Approved.....
 Director of Surveys
 2006 Feb 13

Denotes Iron put unless otherwise stated .
 Bearings are Cassini Grid based on solar observations .

Checked by.....
 Entered on.....
 Lutz Splood
 August 16
 Trinidad and Tobago Land Surveyor.....2006 .