

R.P.O. Vol. 52

Fol. 579

Cadastral Sheet B.19.B. 14E
2/c

C.T. Vol. 305


Fol. 43

Ward of Tacarigua

Vide: Bk.1170 Fol.131
Bk.74 Fol.133

County of St. George

VOL. 5220 FOL. 455

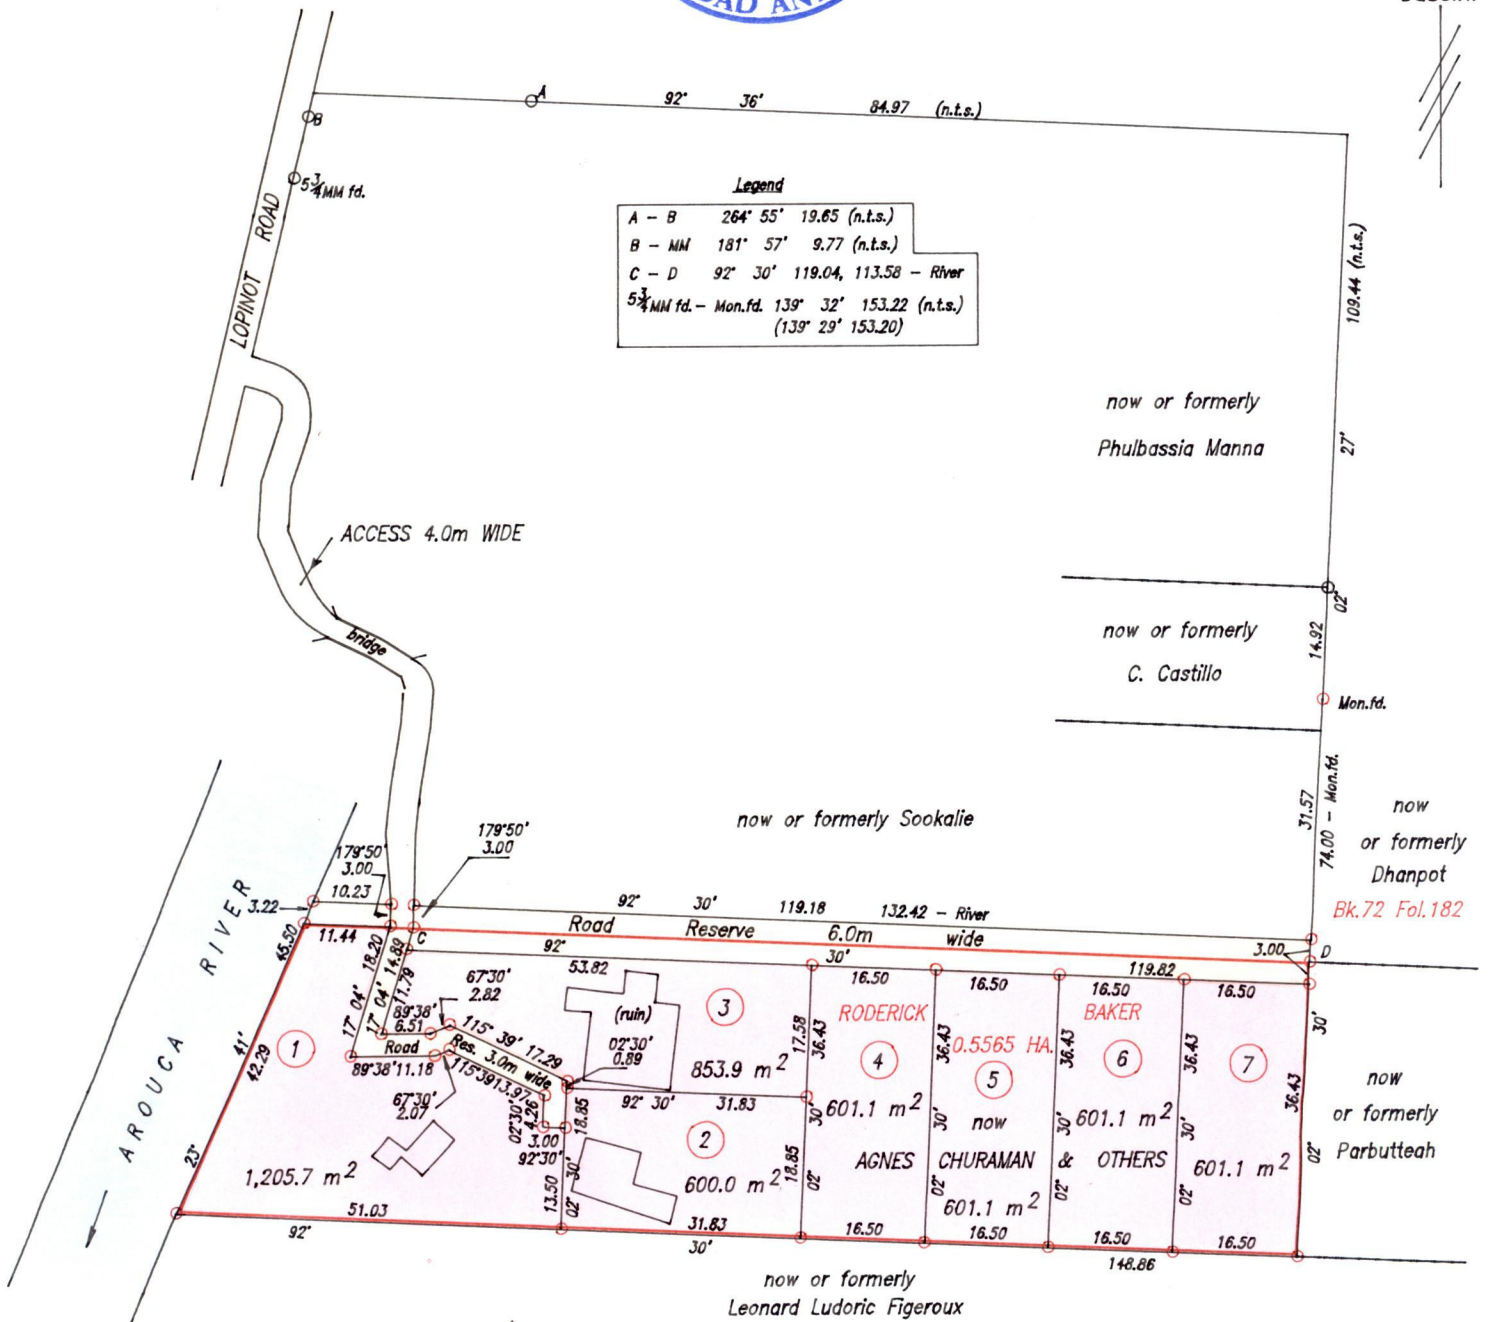

Legend

A - B	264° 55'	19.65 (n.t.s.)
B - MM	181° 57'	9.77 (n.t.s.)
C - D	92° 30'	119.04, 113.58 - River
5 1/4 MM fd. - Mon. fd.	139° 32'	153.22 (n.t.s.) (139° 29' 153.20)

Approved *[Signature]*
Director of Surveys

SCALE 1:1000
Distances are in metres

○ Denotes Iron put except where otherwise stated
Bearings are based on Solar Observations
PLAN of 8 Parcels of land coloured pink in the Ward of Tacarigua
Containing together zero point five zero six four hectares
Surveyed by me, with due authority, in November 2000 for Agnes Churaman & Others
In accordance with Regulation 25 (1) of the Land Surveyors' Regulations 1998,
I certify that this plan is correct.

Checked by *[Signature]* 5/7/03

Bhaghirathi Maharaj

Entered Trinidad & Tobago Land Surveyor. 25th July 2003.

No.	CT. VOL & FOL.	NAMES
1	CT. VOL. 5220 FOL. 481	VICTORIA CHARAMAN CALLED AMY VICTORIA GORAN
2	CT. VOL. 5220 FOL. 483	ROLAND CHURAMAN CALLED ROLAND VINCENT CHURAMAN
3	CT. VOL. 5220 FOL. 485	PAUL CHURAMAN
4	CT. VOL. 5220 FOL. 487	EDWARD CHURAMAN
5	CT. VOL. 5220 FOL. 489	VERNA CHURAMAN CALLED VERNIA MAHADEO
6	CT. VOL. 5220 FOL. 491	THERESA MENDOZA CALLED THERESA CHURAMAN
7	CT. VOL. 5220 FOL. 493	EDWARD CHURAMAN

22 JUN 2004
Lands and
Surveys

1439/35
+289/263