

R.P.O Vol. 155 Fol.211
 C.T Vol. 3315 Fol. 375
 U.P.R.N.....


S.O 1333/1904
 Vide Bk. 524 Fol. 524
 Bk. 522 Fol. 45
VOL 5270 FOL 469



STATE then Joseph Job

STATE then Peter McEwen

Cadastral Sheet I.14.K
 Ward of Tobago
 Parish of St. Mary
BELLE GARDEN

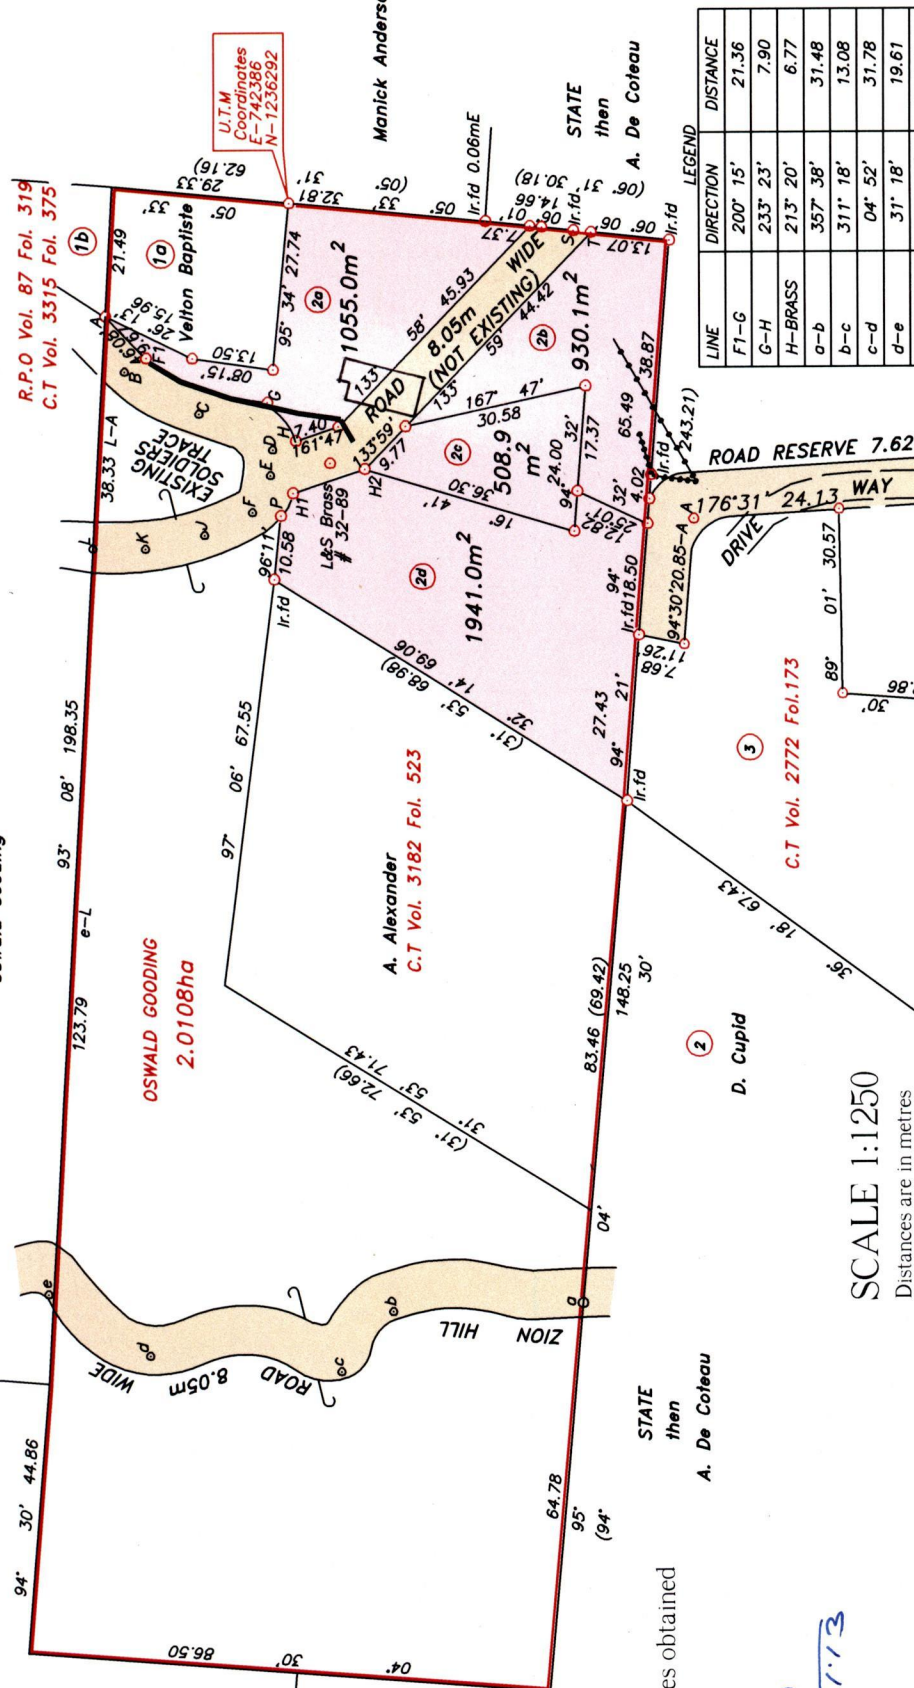

Note- UTM Zone 20 (WGS 84) Coordinates obtained from hand held GPS receiver
 + 9.00m
 Approved

Lyndon Antoine
 Director of Surveys 2010-1-13

Denotes iron put, except otherwise stated.
 Bearings are grid based on solar observations

PLAN of 4 parcels of land coloured pink in the Ward of Tobago
 Containing together four thousand four hundred and thirty five point zero square metres.
 Surveyed by me, with due authority on 25th June 2003 & 25th September 2007

In accordance with Regulation 25 (1) of the Land Surveyors' Regulations 1998, I certify that this plan is correct.
 Checked by.....
 Entered *Lyndon Antoine* 15th October 2009.
 Trinidad & Tobago Land Surveyor.....

LINE	DIRECTION	DISTANCE
F1-G	200° 15'	21.36
G-H	233° 23'	7.90
H-BRASS	213° 20'	6.77
a-b	357° 38'	31.48
b-c	311° 18'	13.08
c-d	04° 52'	31.78
d-e	31° 18'	19.61
A-B	250° 45'	9.68
B-C	209° 33'	14.11
C-D	206° 07'	13.57
D-E	252° 22'	7.03
E-F	296° 05'	6.79
F-J	334° 47'	8.80
J-K	347° 03'	10.03
K-L	00° 50'	8.67
E-H1	219° 26'	4.78
H1-H2	161° 42'	12.53
S-T	186° 06'	2.93
P-H1	118° 14'	4.25

Cassini
 1439
 N

36

