

1439



38

Cadastral Sheet 63E, G.13.I
4/d

Ward of Siparia


County of St. Patrick

Bk 1256 Fol 147

Rugbir and Lackpateah


then

Alexander Ramhit Sinanan

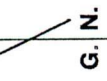

Crown then Sooden

Kedderoo then Alleman

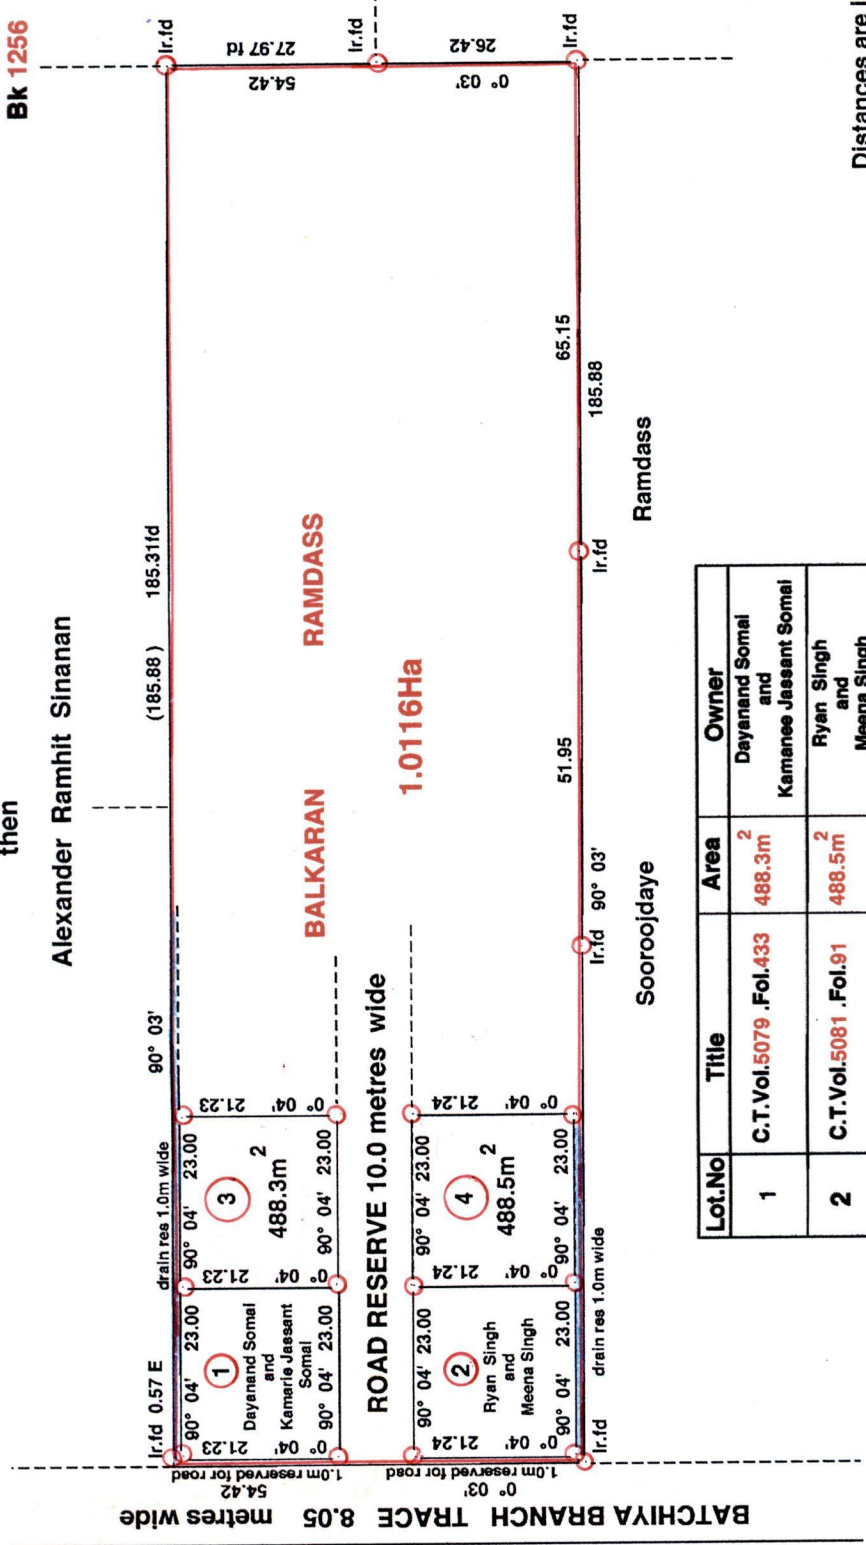

Lot.No	Title	Area	Owner
1	C.T.Vol.5079 .Fol.433	488.3m ²	Dayanand Somal and Kamane Jassant Somal
2	C.T.Vol.5081 .Fol.91	488.5m ²	Ryan Singh and Meena Singh

Distances are in Metres

SCALE 1 : 1000

R.P.O. Vol. 81 Fol. 545

C.T. Vol. 4239 Fol. 441

C.T. VOL 5223 FOL 17

U.P.R.N. No.

A - N1124990 E -668162
UTM ZONE20 , WGS84(+/- 2.00M)
Direct Observation-GPS hand held

Approved *[Signature]*
Director of Surveys 2010-3-18

○ Denotes Iron Put unless otherwise stated

Bearings are Cassini Grid based on Solar Obs.

PLAN of 2 Parcels of land coloured pink in the Ward of Siparia

Containing together nine hundred and seventy six point eight square metres

Surveyed by me, with due authority, in October 2005

In accordance with Regulation 25(1) of the Land Surveyors' Regulations 1998, I certify that this plan is correct.

Entered by.....

Checked by *[Signature]*.....

[Signature]
Trinidad and Tobago Land Surveyor

2010
2009

1333/29
now 1439/38

LOT #	C.T. VOL & FOLIO	NAMES.
1		
2		
3	5223 fol. 25	Sunil & Linda Gangapersad.
4	5282 fol. 445	Rupnarine & Sharmila Latoo



1333/29
now 1439/38