
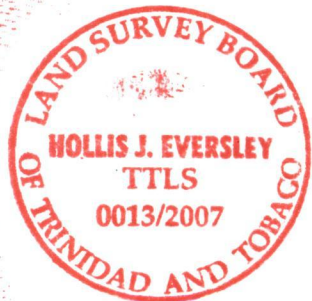


R.P.O Vol. 136 Fol. 335
C.T. Vol. 4517 Fol. 49
C.T. VOL 5271 fol 121

Ward of Siparia.
County of St. Patrick.
Cadastral Sheet G.18.D. 73C
2/a

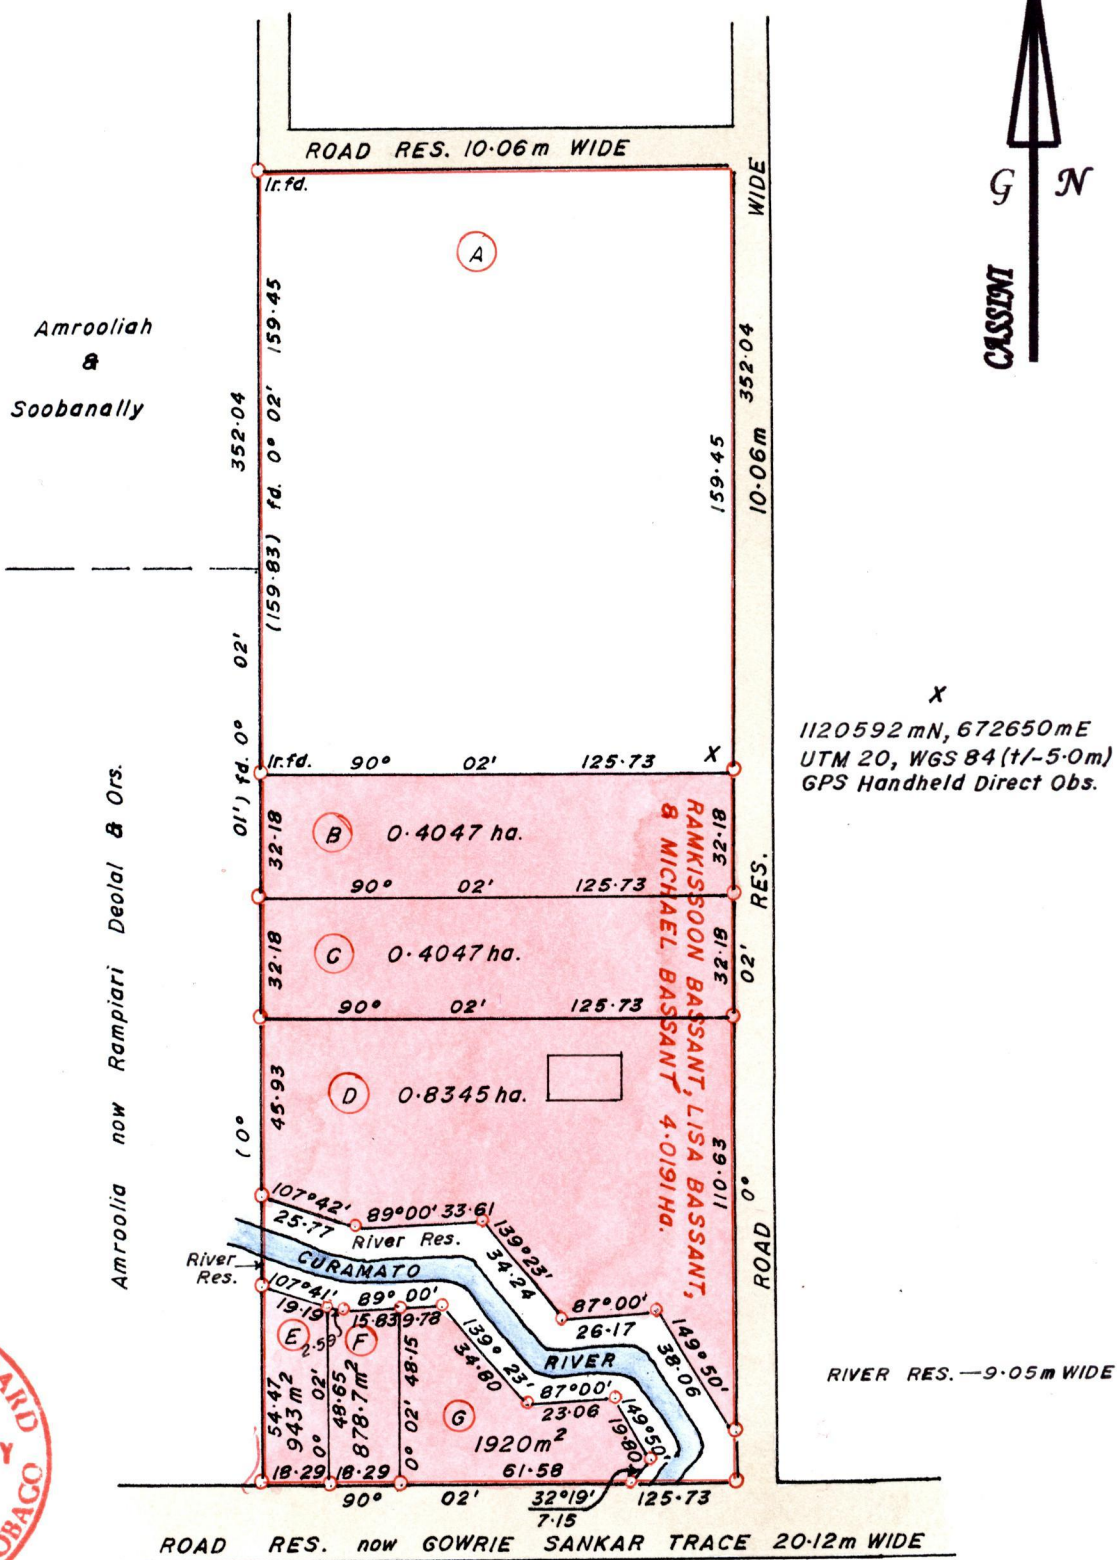

See S.O. 1169 / 04
Bk. 391 : 121.
Bk. 1145 : 634
SCALE 1 : 2000.

Approved: *[Signature]*
Director of Surveys. 2010.3.16

Distances are in METRES
Denotes Iron Put except otherwise stated
Bearings are Cassini Grid based on Solar Observations.

PLAN of 6 Parcels of land coloured in PINK in the Ward of Siparia.
Containing together two point zero one eight one hectares.
Surveyed by me, with due authority, in February 2007.
In accordance with Reg. 25(1) of the Land Surveyors' Regulations 1998,
I certify that this plan is correct.

Checked by *[Signature]* 24/2/10

Entered Trinidad and Tobago Land Surveyor *[Signature]* 23/2/2007.

LOT #	C.T. VOL & FOL	NAMES,
A		
B	5271 fol 125	Ramkissoon Bassant & Sachit Rattan.
C	5271 fol 133	Ramkissoon & Anjolie Maria Bassant.
D	5271 fol 141	Ramkissoon Bassant.
E	5271 fol 157	Ramkissoon Bassant.
F	5271 fol 149	Ramkissoon Bassant.
G	5271 fol 165	Ramkissoon Bassant.



1439/39
+333/108