


Vol. 5268 Fol. 71
R.P.O. Vol. 1575 Fol. 113
C.T. Vol. Fol.

Cadastral Sheet 13B (A.15.L & B.12.1)
4/c
Ward of St. Anns
County of St. George
SANTA CRUZ

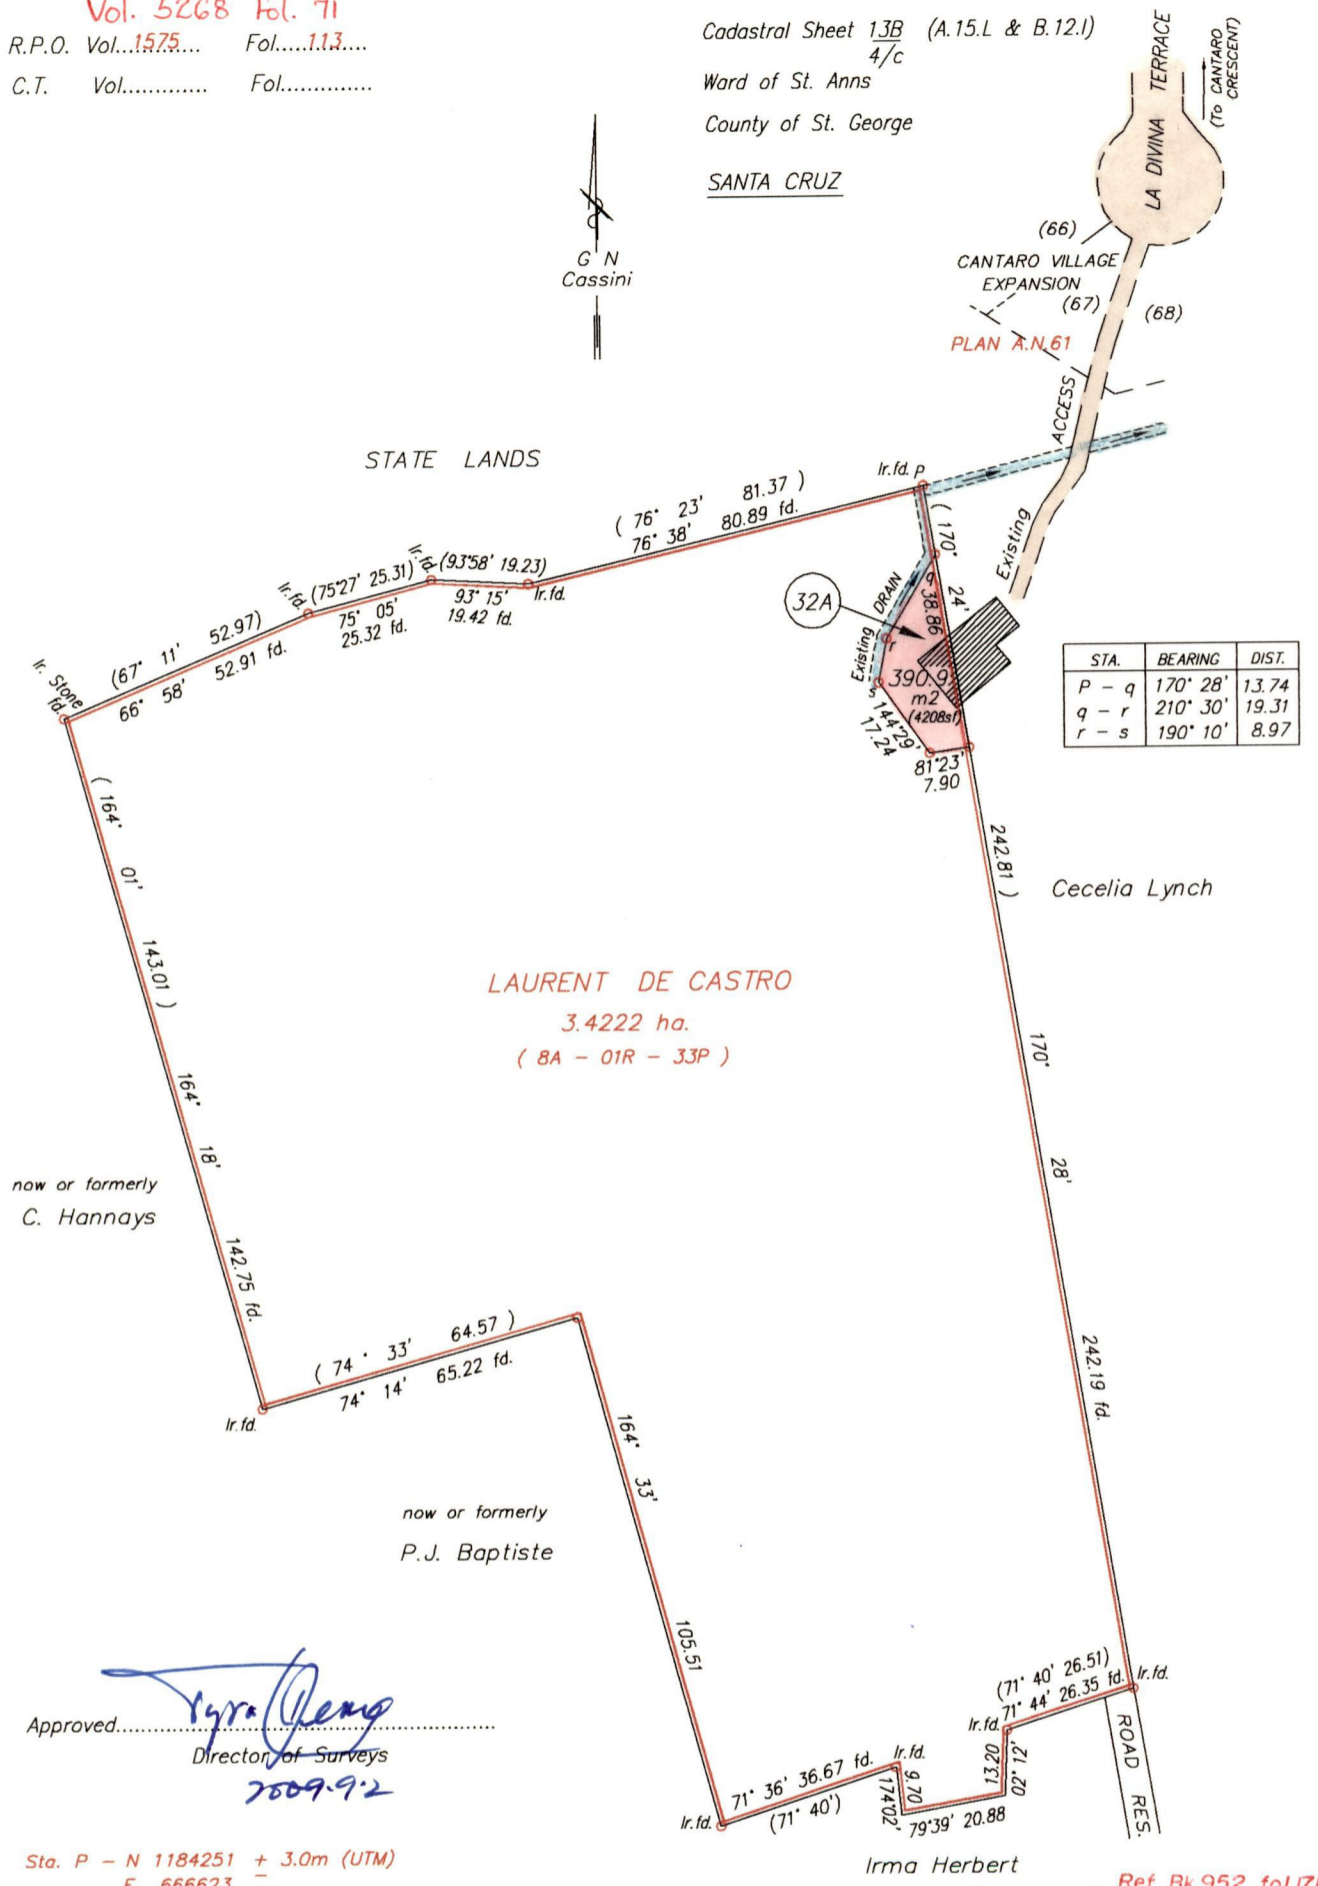

STA.	BEARING	DIST.
P - q	170° 28'	13.74
q - r	210° 30'	19.31
r - s	190° 10'	8.97

LAURENT DE CASTRO
3.4222 ha.
(8A - 01R - 33P)

now or formerly
C. Hannays

now or formerly
P.J. Baptiste

Approved.....
Director of Surveys
2809-9-2

Sta. P - N 1184251 + 3.0m (UTM)
E 666623

o Denotes Iron put, except where otherwise stated.
Bearings are based on Solar Observations.


PLAN of a Parcel of land coloured pink in the Ward of St. Anns
Containing three hundred and ninety point nine square metres.

Surveyed by me, with due authority, in December 2008 for Trinidad & Tobago Police
Service Credit Union Co-operative Society Limited.

In accordance with Regulation 25 (1) of the Land Surveyors' Regulations 1998, I certify that this Plan is correct.

Checked..... IR-01/09/09

Entered..... Trinidad & Tobago Land Surveyor 2009

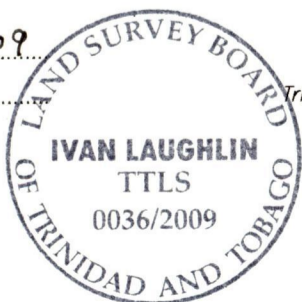

Irma Herbert

Ref Bk 952 fol.171

SCALE 1 : 1500
Distances are in Metres

T.T.L.S.
15 April 2009

CT. VOLUME 5268 FOLIO 71 - MARILYN LYNCH



Now 1A39/A3
1500/48