


Vol. 5216 fol. 441
 R. P. O. Vol. 106 fol. 529
 C. T. Vol. 1985 fol. 437
 Bk. 725 fol. 135

1439

45

Ward of Siparia
 County of St. Patrick
 Cadastral Sheet G. 13. M. 63 E.
 4/d

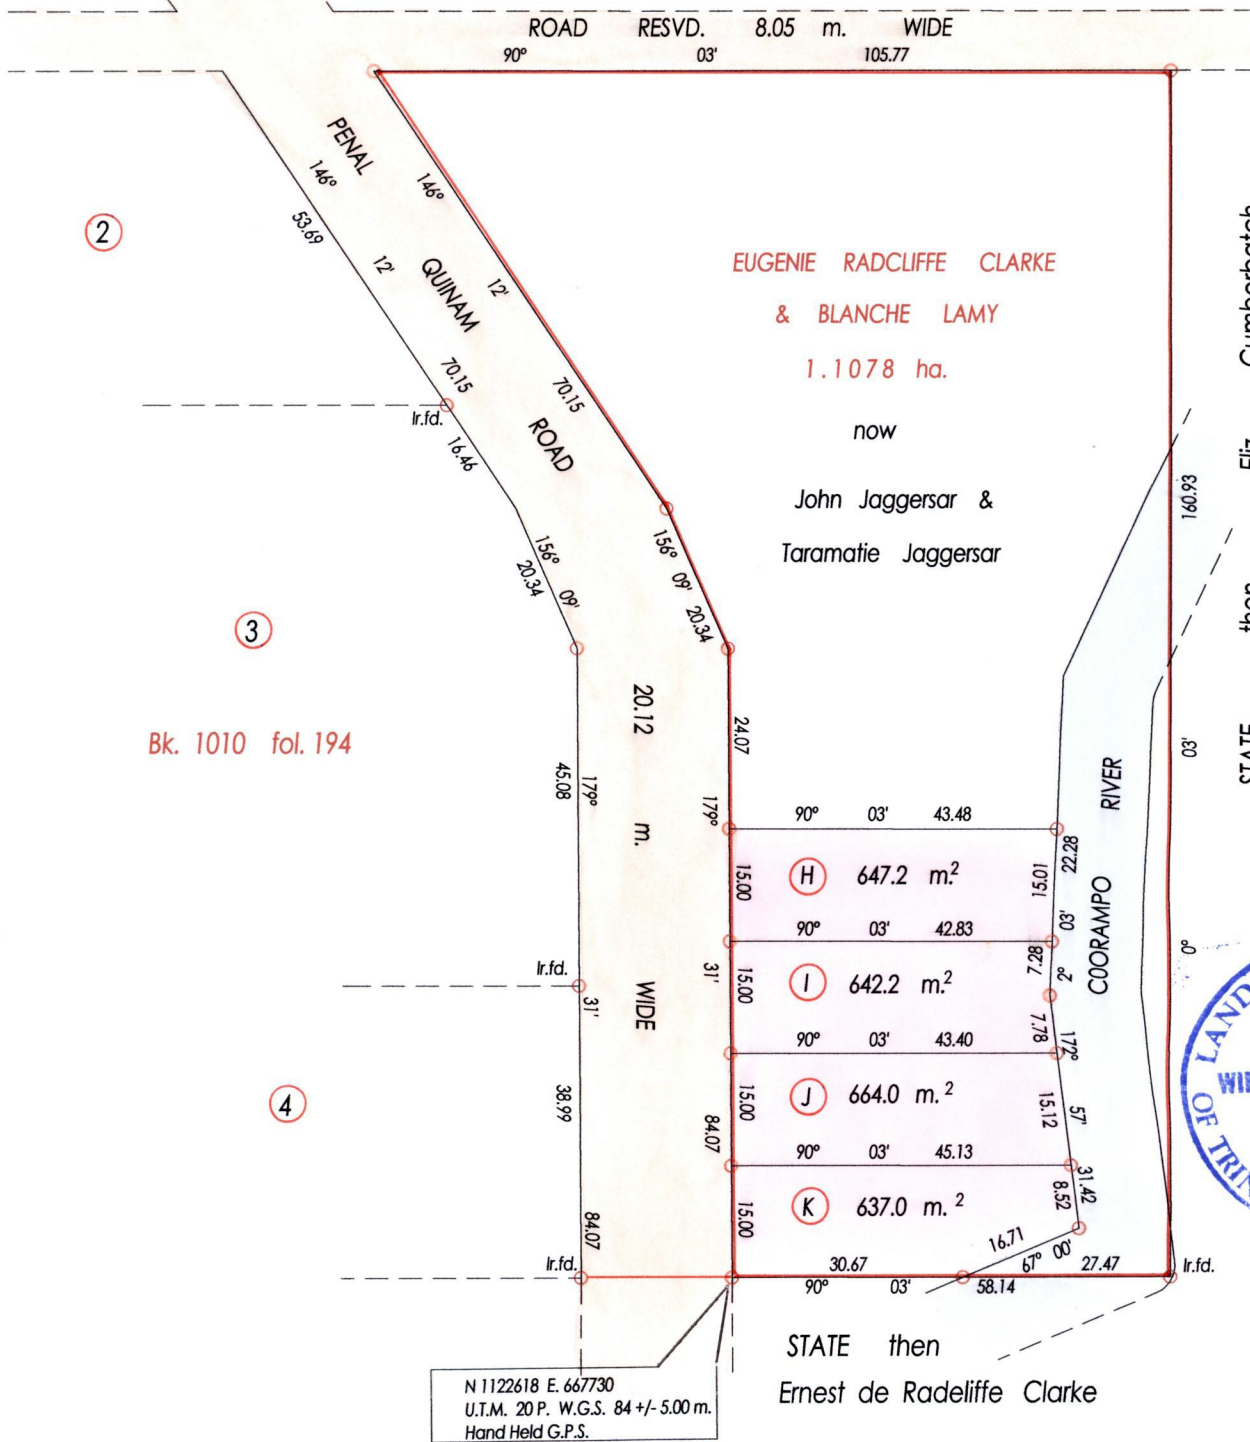

Approved *[Signature]*
 Director of Surveys
 2008-423

○ Denotes Iron Put Except Stated Otherwise

SCALE 1 : 1000

Bearings are Cassini Grid based on Solar Observations Distances are in Metres
 PLAN of 4 Parcels of land coloured pink in the Ward of Siparia
 Containing together two thousand five hundred and ninety point four sq. metres
 Surveyed by me, with due authority in, Nov. 2007
 In accordance with Regulation 25 (1) of the Land Surveyors' Regulations 1998,
 I certify that this plan is correct.

Entered on *[Signature]*
 Checked by *[Signature]*
 Trinidad & Tobago Land Surveyor 8th February 2007

Lot No.	CT. VOLUME & FOLIO	NAMES
H		
I		
J	5216 fol. 449	SUNITA, YATIM, NICHOLAS & NICHOLAI RAHAMAN
K	5216 fol. 457	SUNITA, YATIM, NICHOLAS & NICHOLAI RAHAMAN



Now 1A39/45
~~144/51~~