

1439

48

R.P.O. Vol. 105 Fol. 207

Cadastral Sheet G.13.E. 63E  
2/d

C.T. Vol. 4596 Fol. 533


County of St. Patrick

U.P.I.N. No.:

Ward of Siparia

VOL. 5268 Fol. 169

Crown  
then  
Bidaysee

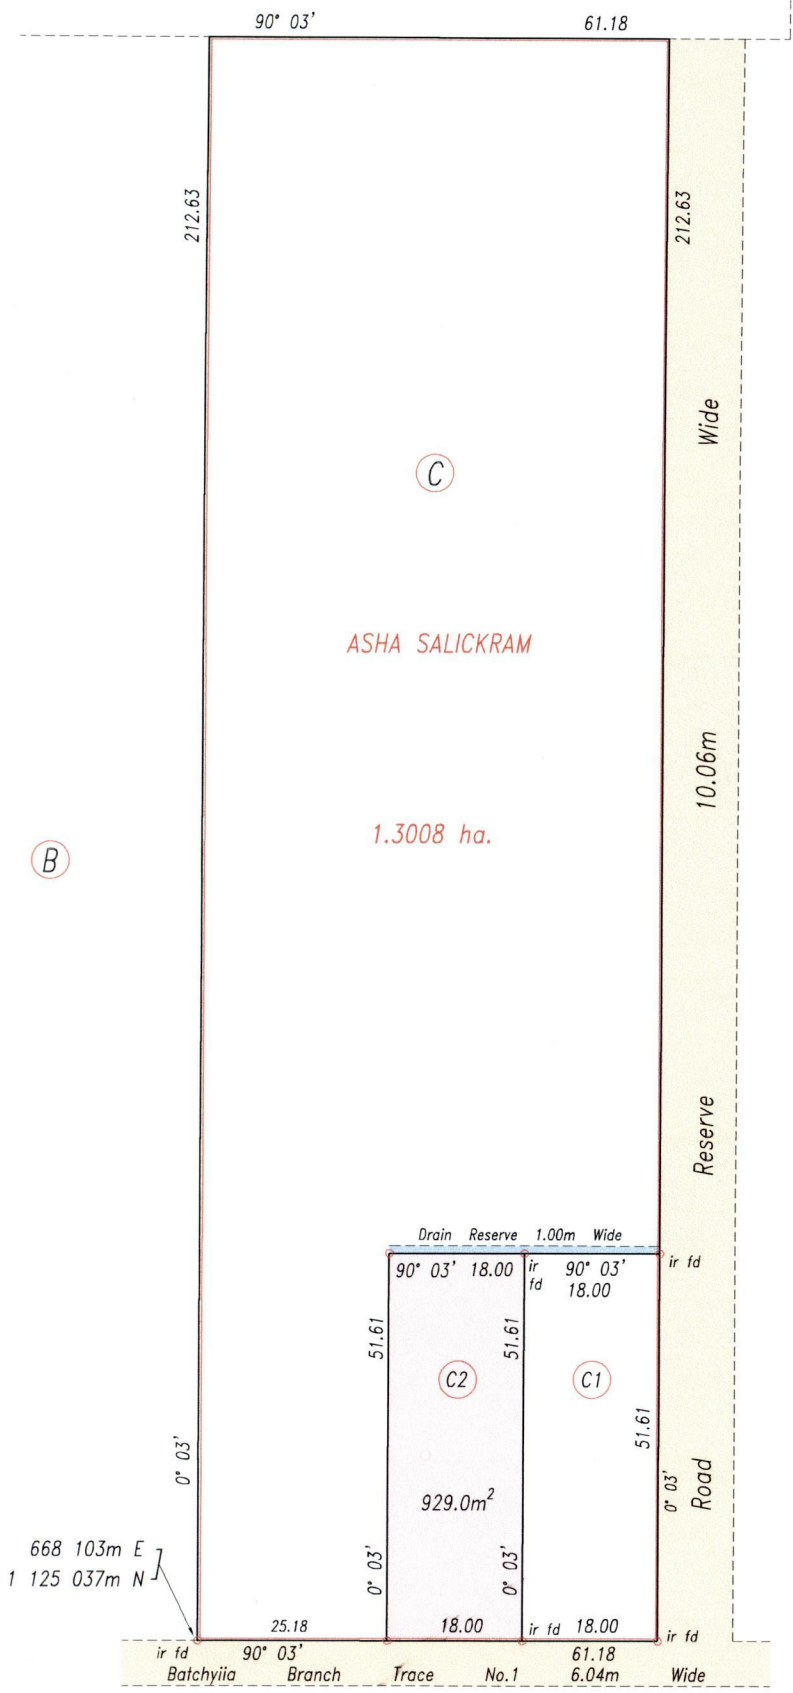

Approved  
*[Signature]*  
 Director of Surveys  
 2008-9-15

Source: GPS (Hand Held)  
 Error Statement: +/- 5m  
 Datum: Naparima, UTM (Zone 20).

Reference: Bk. 393 Fol.87

SCALE 1: 1000

Distances are in metres

○ Denotes iron put except otherwise stated

Bearings are Cassini Grid based on Solar Observations

PLAN of a parcel of land coloured pink in the Ward of Siparia  
 Containing nine hundred and twenty nine point zero square metres  
 Surveyed by me, with due authority, in August 2006

In accordance with Regulation 25(1) of the Land Surveyors' Regulations 1998, I certify that this plan is correct.

Checked by *Mull 9/9/08*  
 Entered .....

*L. A. Roper*  
 Trinidad & Tobago Land Surveyor 7/8/2008



CT. VOL. 5268 FOL. 171 - RIA f ROOKMIN GANGA



now 2439/18  
1427/35