


Vol. 5267 Fol. 211

R.P.O Vol. 219 Fol. 513
C.T. Vol. Fol.
Address - Lot#1-4, Sunrees Road,
Siparia.

Ward of Siparia
County of St. Patrick
Cadastral Sheet (G.18.M), 73B
4/d

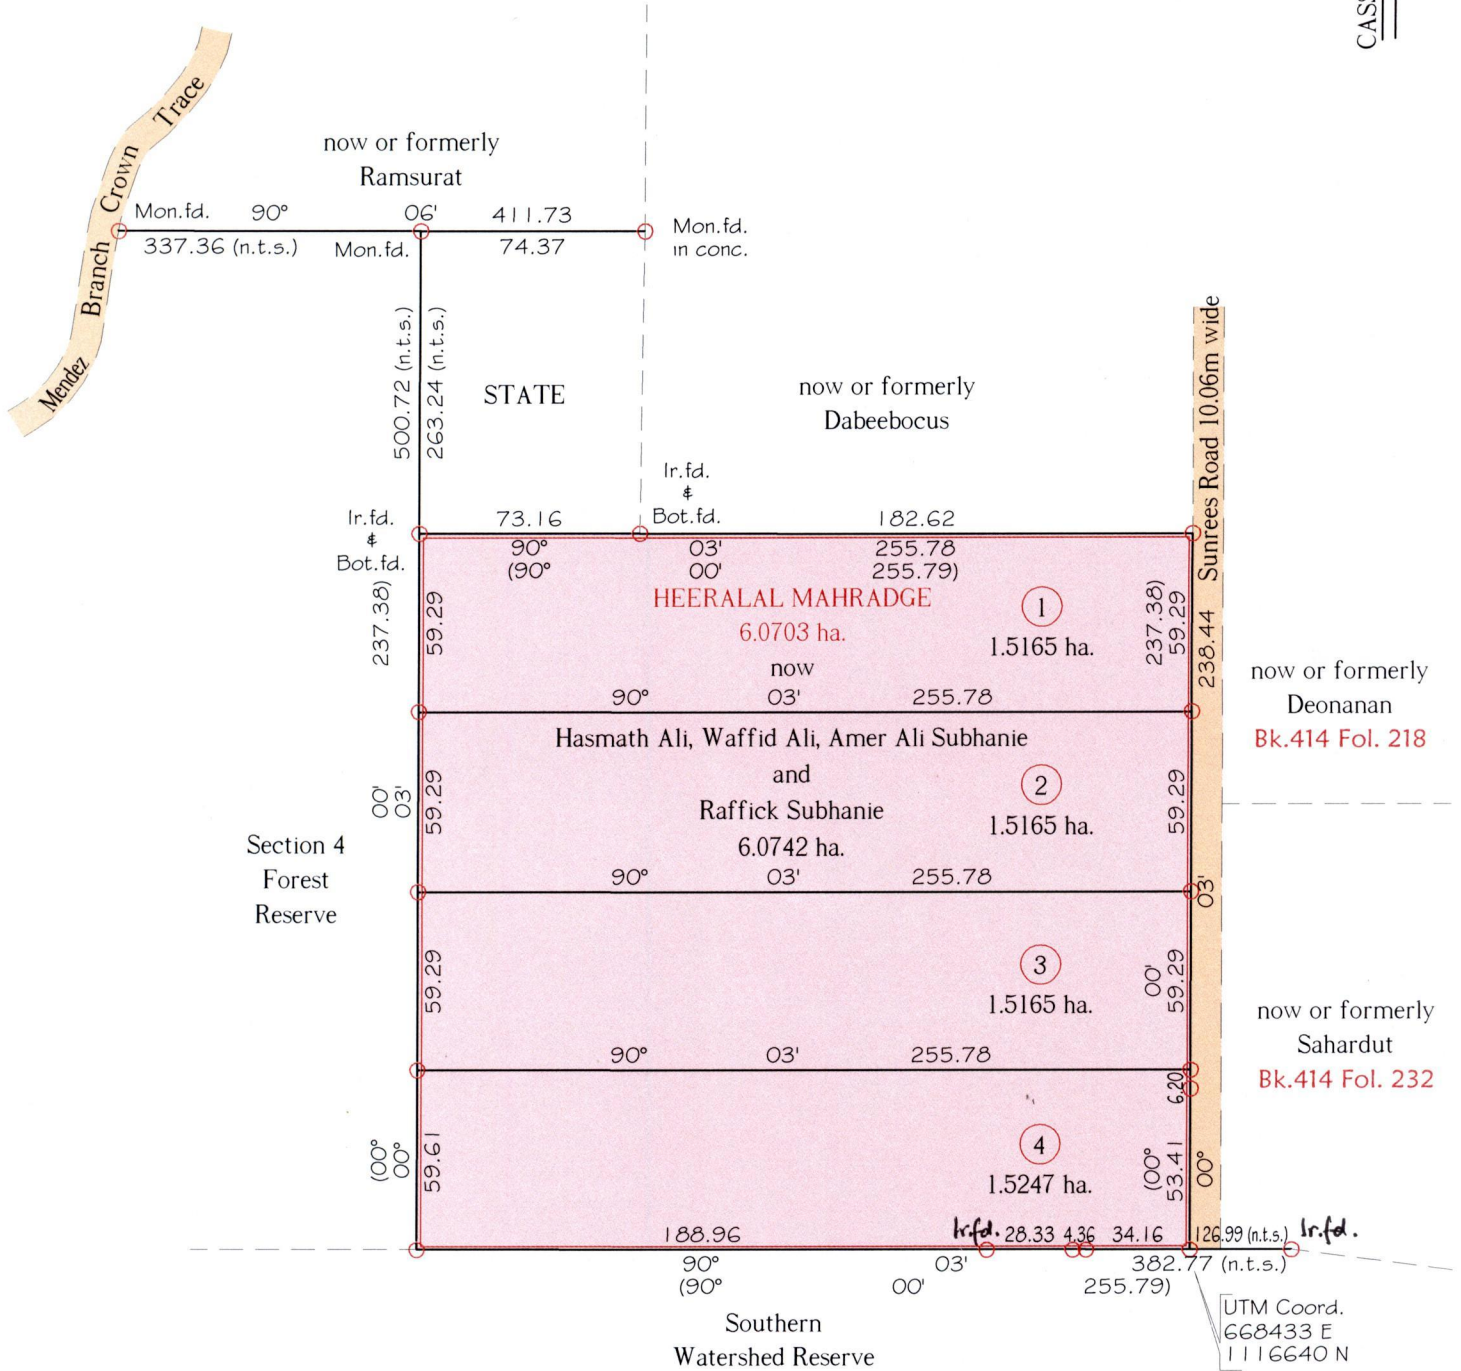

Approved
[Signature]
Director of Surveys 2010.6.23

Note - UTM (NAP) Coordinates obtained from hand held GPS receiver + 5.00m

Ref.:- Bk. 414 Fol. 27
Plan D.K.61
SCALE 1:2500

○ Denotes Iron put except stated otherwise.

Note: Bearings are Cassini grid based on solar observations Distances are in metres.

Plan of 4 Parcels of land coloured pink in the Ward of Siparia.

Containing together six point zero seven four two hectares.

Surveyed by me, with due authority, in October 2009


In accordance with Regulation 25(1) of the Land Surveyors' Regulations 1998,

I certify that this plan is correct.

Checked by *[Signature]*

Entered

[Signature]
Trinidad & Tobago Land Surveyor 26.05.2010

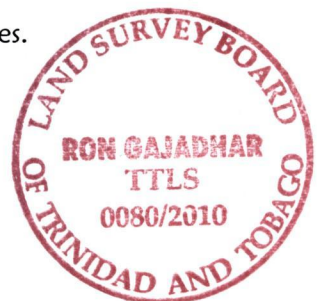

Lot No.	CT. Volume & Folio	NAMES
1	5267 fol. 223	WAFFID ALI
2	5267 fol. 225	AMER ALI SUBHANIE
3	5267 fol. 227	RAFFICK SUBHANIE
4	5267 fol. 229	HASMATH ALI



Now 1439/50
~~1336/35~~