

1439

REMAINING PORTION

61

U.P.R.N. No.

R.P.O. Vol. 145 Fol. 307

C.T. Vol. 1389 Fol. 193

Vol. 5275 Fol. 199


Cadastral Sheet (B.18.D) 14 D

1/d

Ward of Tacarigua

County of St. George

Andre A. de Matas

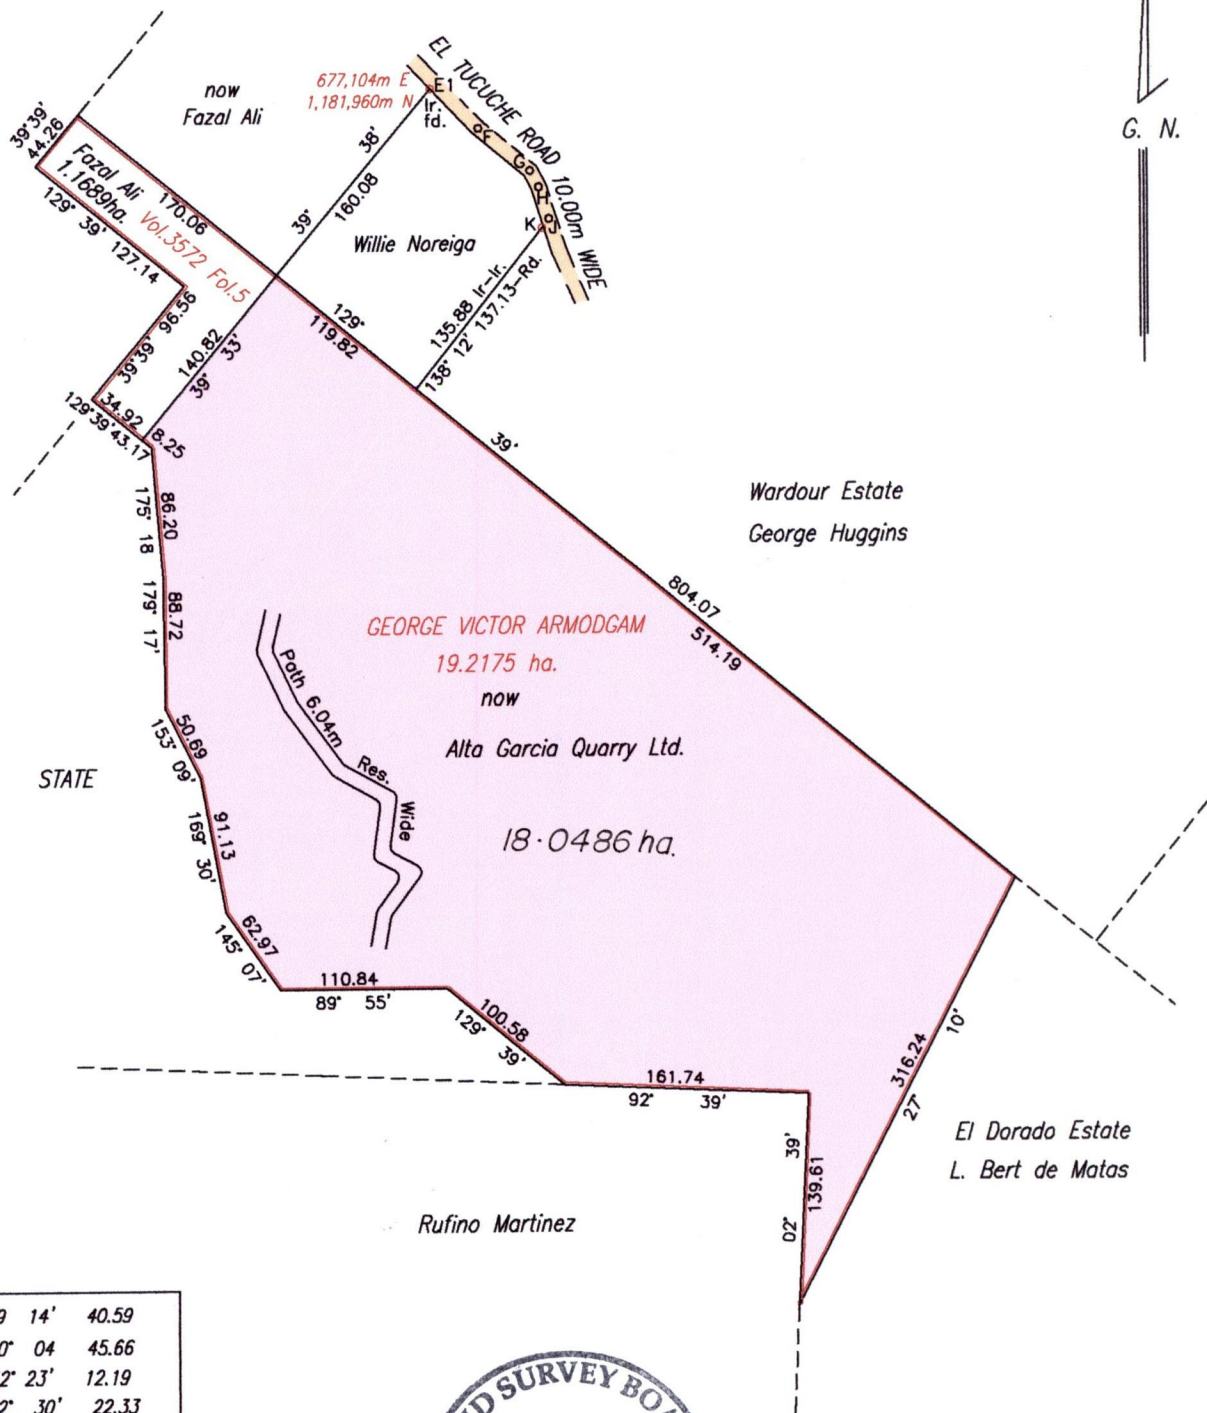

G. N.

E1-F	129° 14'	40.59
F-G	130° 04'	45.66
G-H	152° 23'	12.19
H-J	162° 30'	22.33
J-K	218° 12'	7.38

U.T.M. Zone 20, WGS84 (+/-5.0m)
Hand Held G.P.S. Coordinates



See Orig. Bk.86 Fol.66
See Bk.1201 Fol.174
Bk.1211 Fol.35

Approved: *[Signature]*
Director of Surveys. 2010.8.30

SCALE 1/5000

Distances are in metres

o Denotes Iron put except where otherwise stated.

Note: To obtain U.T.M. bearings subtract 18 minutes

This is a true copy of a diagram of nineteen point two one seven five hectares originally transferred to **GEORGE VICTOR ARMOOGAM** shewing a portion

coloured pink and containing eighteen point zero four eight six hectares

being the remainder after one previous transfer of another portion of the land

In accordance with Regulation 25 (1) of the Land Surveyors' Regulations 1998,

I certify that this plan is correct.

Checked by: *[Signature]* 26/8/10

Entered on.....

[Signature]
Trinidad and Tobago Land Surveyor..... 29th April 2010

Trinidad and Tobago Land Surveyor..... 29th April 2010