


1439

64

Ward of St. Anns
County of St. George
Cadastral Sheet B.17.J. 13F
3/c

Sta.	Bear.	Dist.
0 - 01	211° 19'	7.00
0 - 02	234° 00'	7.00
0 - 03	102° 23'	7.00
0 - 04	146° 33'	7.00
X - Y	83° 31'	2.96
Y - Z	193° 45'	7.99

C.T. Vol. 2258 Fol. 161
C.T. VOL. 5269 Fol. 475

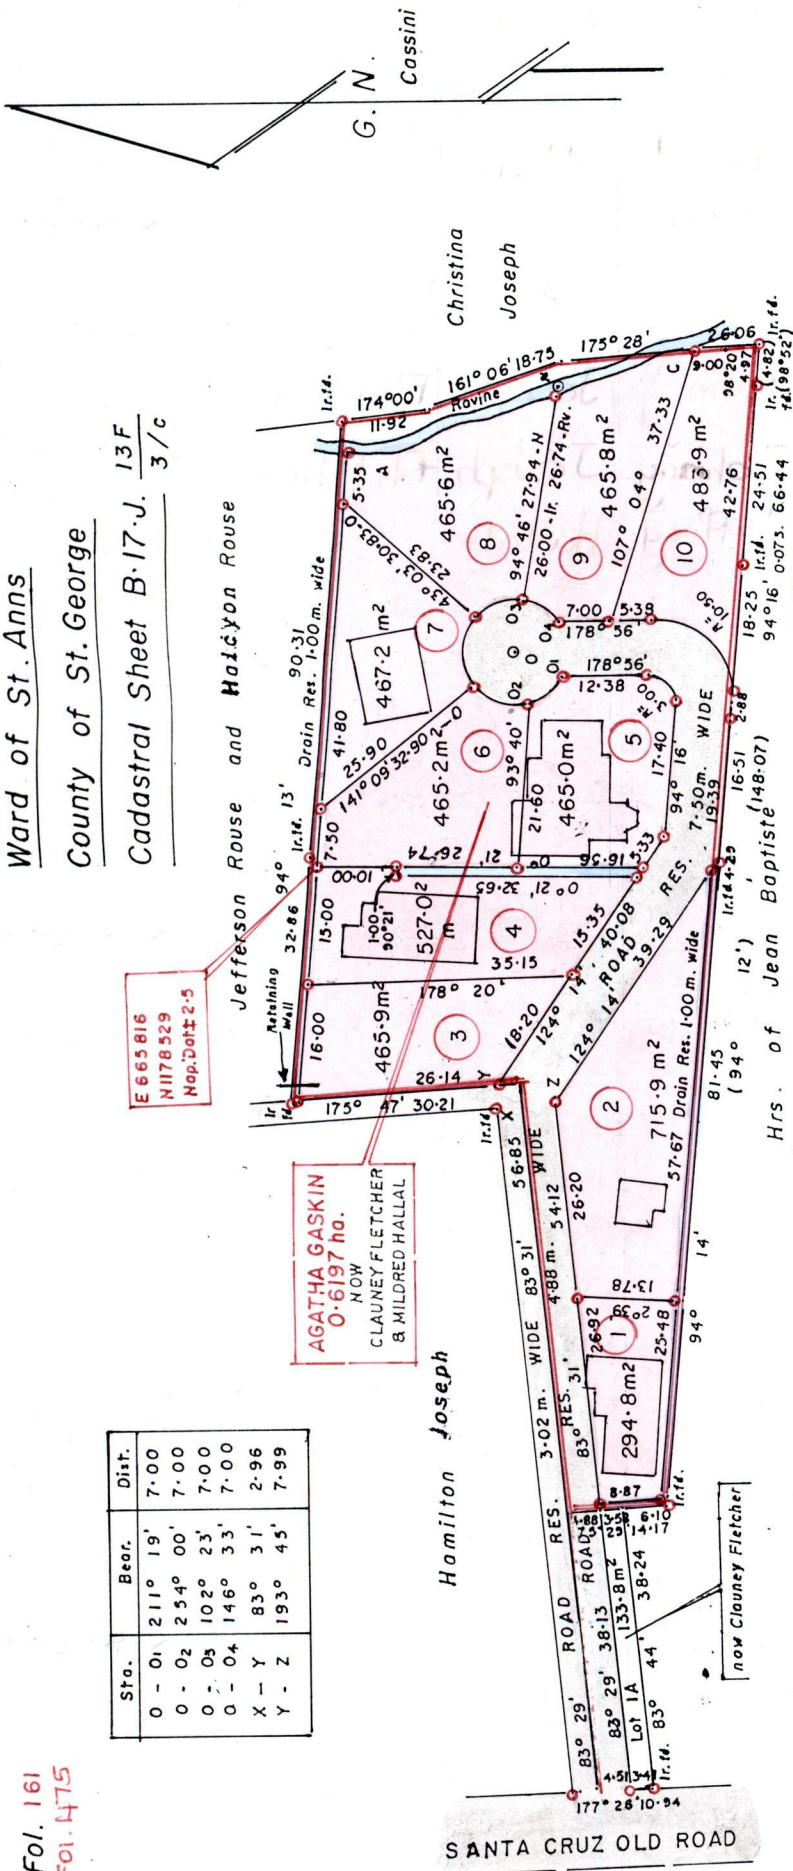

SCALE: 1/1000
Distances are in metres


Approved
Director of Surveys 2009.12.16

Iron pbt at each corner except otherwise indicated
To obtain compass bearings add 2 minutes

Plan of 10 lots of land coloured pink in the Ward of St. Anns
Containing together four thousand eight hundred and sixteen point one square metres
Prepared by me, with due authority in May 2009, from a survey done by Mr. G.R. Jardine
in 1989, and by me in May 2009.

In accordance with Reg. 25(1) of the Land Surveyors' Regulations 1998,
I certify that this plan is correct.
Checked by *Mealy* 30/11/09
Entered.....

Michael Boucaud 15th June 2009
Trinidad & Tobago, Land Surveyor.

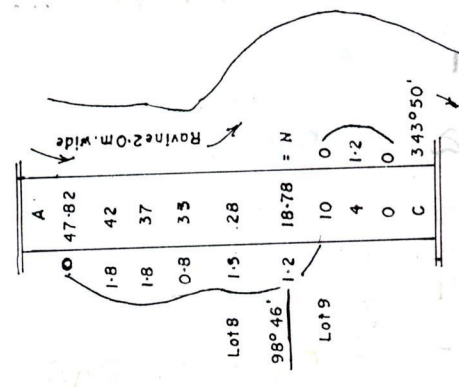

Lot #	C.T. Vol & Fol	Names.
1		
2	5405 fol 251	Cecile Hallal
3		
4	5547 fol 315	Judy Hallal - Murray
5	5405 fol 243	Johnny Joseph Fletcher
6	5405 fol 267	Johnny Joseph Fletcher
7	5405 fol 259	Jeffrey Hallal
8		



now 1439/64
1333/64