


1439

70

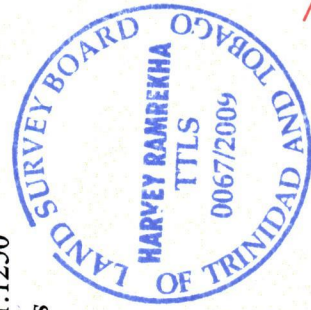


Ward of Charuma
County of Nariva
Cadastral Sheet (E 21 B) 45 E
3/d

R.P.O. Vol. 682 Fol. 395
C.T. Vol. Fol.

Now or formerly Bernard Marciano

Now or formerly Ragbir & Ors.

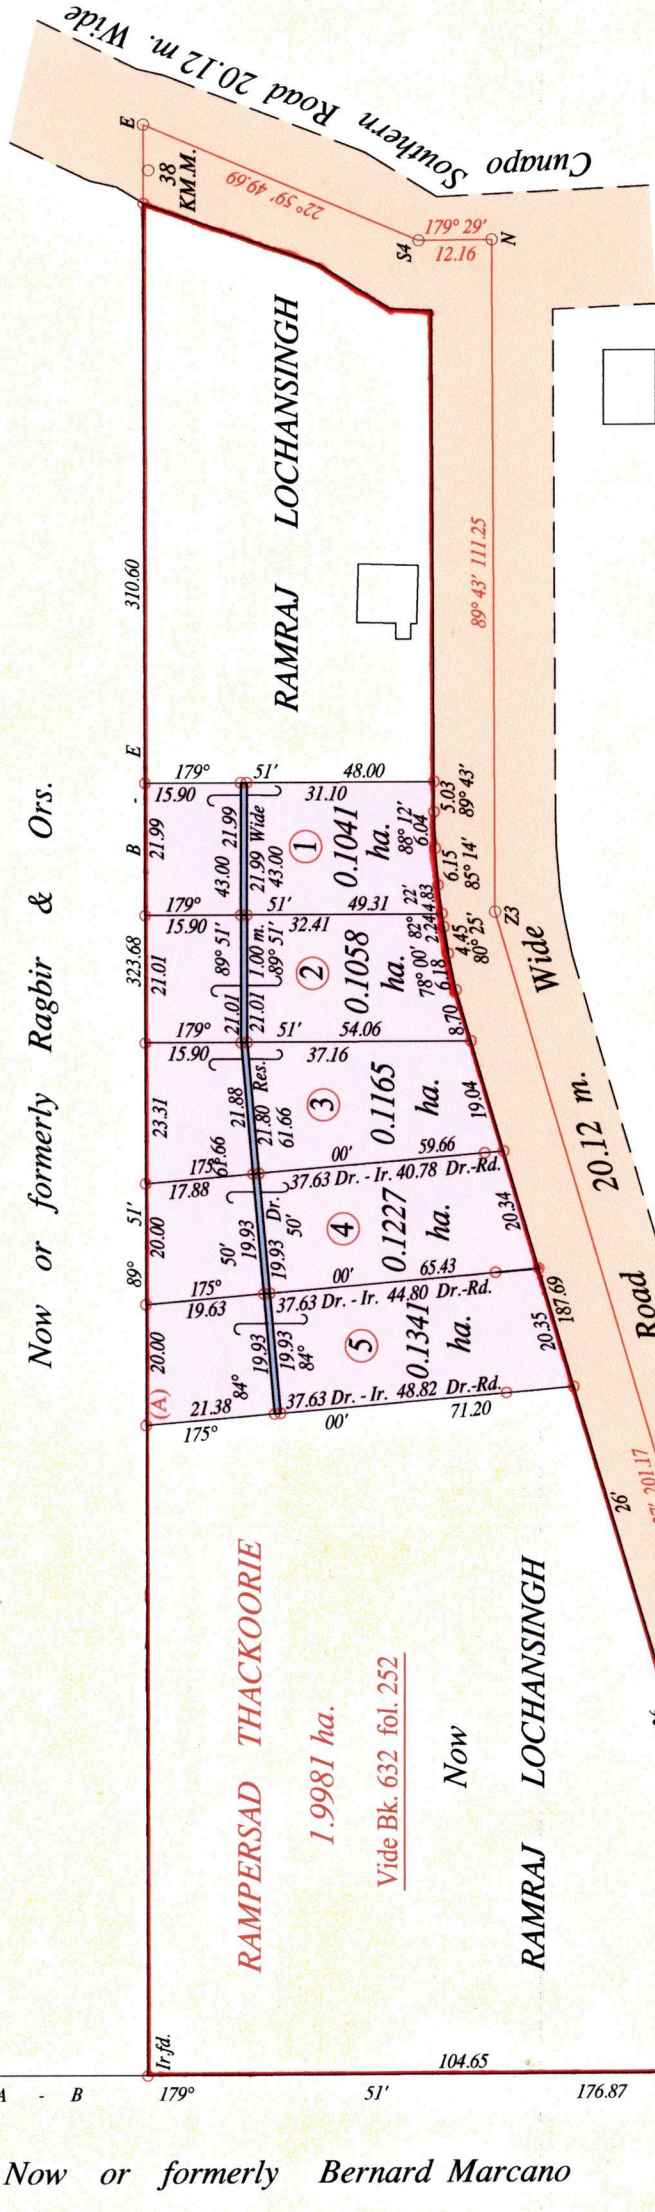

Approved *[Signature]*
Director of Surveys 2010.3.22

SCALE : 1:1250

○ Denotes Iron put except stated otherwise.
Note: Bearings are cassini grid based on solar observations
PLAN of 5 Parcels of land coloured pink in the Ward of Charuma
Containing together zero point five eight three two hectare
Surveyed by me, with due authority, in August 2004
In accordance with Regulation 25 (1) of the Land Surveyors' Regulations 1998,
I certify that this plan is correct.

| |
|--------------------|
| Station (A) |
| E 0698738 |
| N 1145700 |
| Reading taken with |
| Handheld G.P.S. |
| Garmin 76S |
| U.T.M. Zone 20 |
| Naparima |
| ±10m |

Checked by *[Signature]* 1/3/10

Entered on Trinidad & Tobago Land Surveyor 10.12.2009

| Lot # | C.T. Val's, FOLIO | NAMES. |
|-------|-------------------|--|
| 1 | 5244 fol 441 | Deckie Rampersad; Dexter Gangaram Seedial. |
| 2 | 5244 fol 457 | Kazim Mohammed. |
| 3 | 5244 fol 473 | Kazim Mohammed. |
| 4 | 5244 fol 465 | Goolbie Beany; Bemal Nigel Surdeen. |
| 5 | 5244 fol 449 | Radayker A. Armoogam; Aleka S M Ramoutar |



nao 1439/70
1333/139