


Cadastral Sheet A.14.P. 13D  
1/a/1


Ward of Diego Martin  
County of St. George  
Apple Blossom

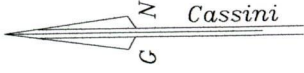

Name	Lot No.	Area	C.T. Vol	Fol
Stephen Vera & Patricia Vera	3	651.4m <sup>2</sup>	3761	191
Donald Gregory Pagazani	4	666.8m <sup>2</sup>	2062	447
Donald Gregory Pagazani	5	491.5m <sup>2</sup>	2062	447
Kenneth Mitchell	7	917.0m <sup>2</sup>	3738	447
Edmee Louise Pagazani	8	1559.2m <sup>2</sup>	2062	443

REMAINING PORTION PLAN

Vol 5266 fol 333

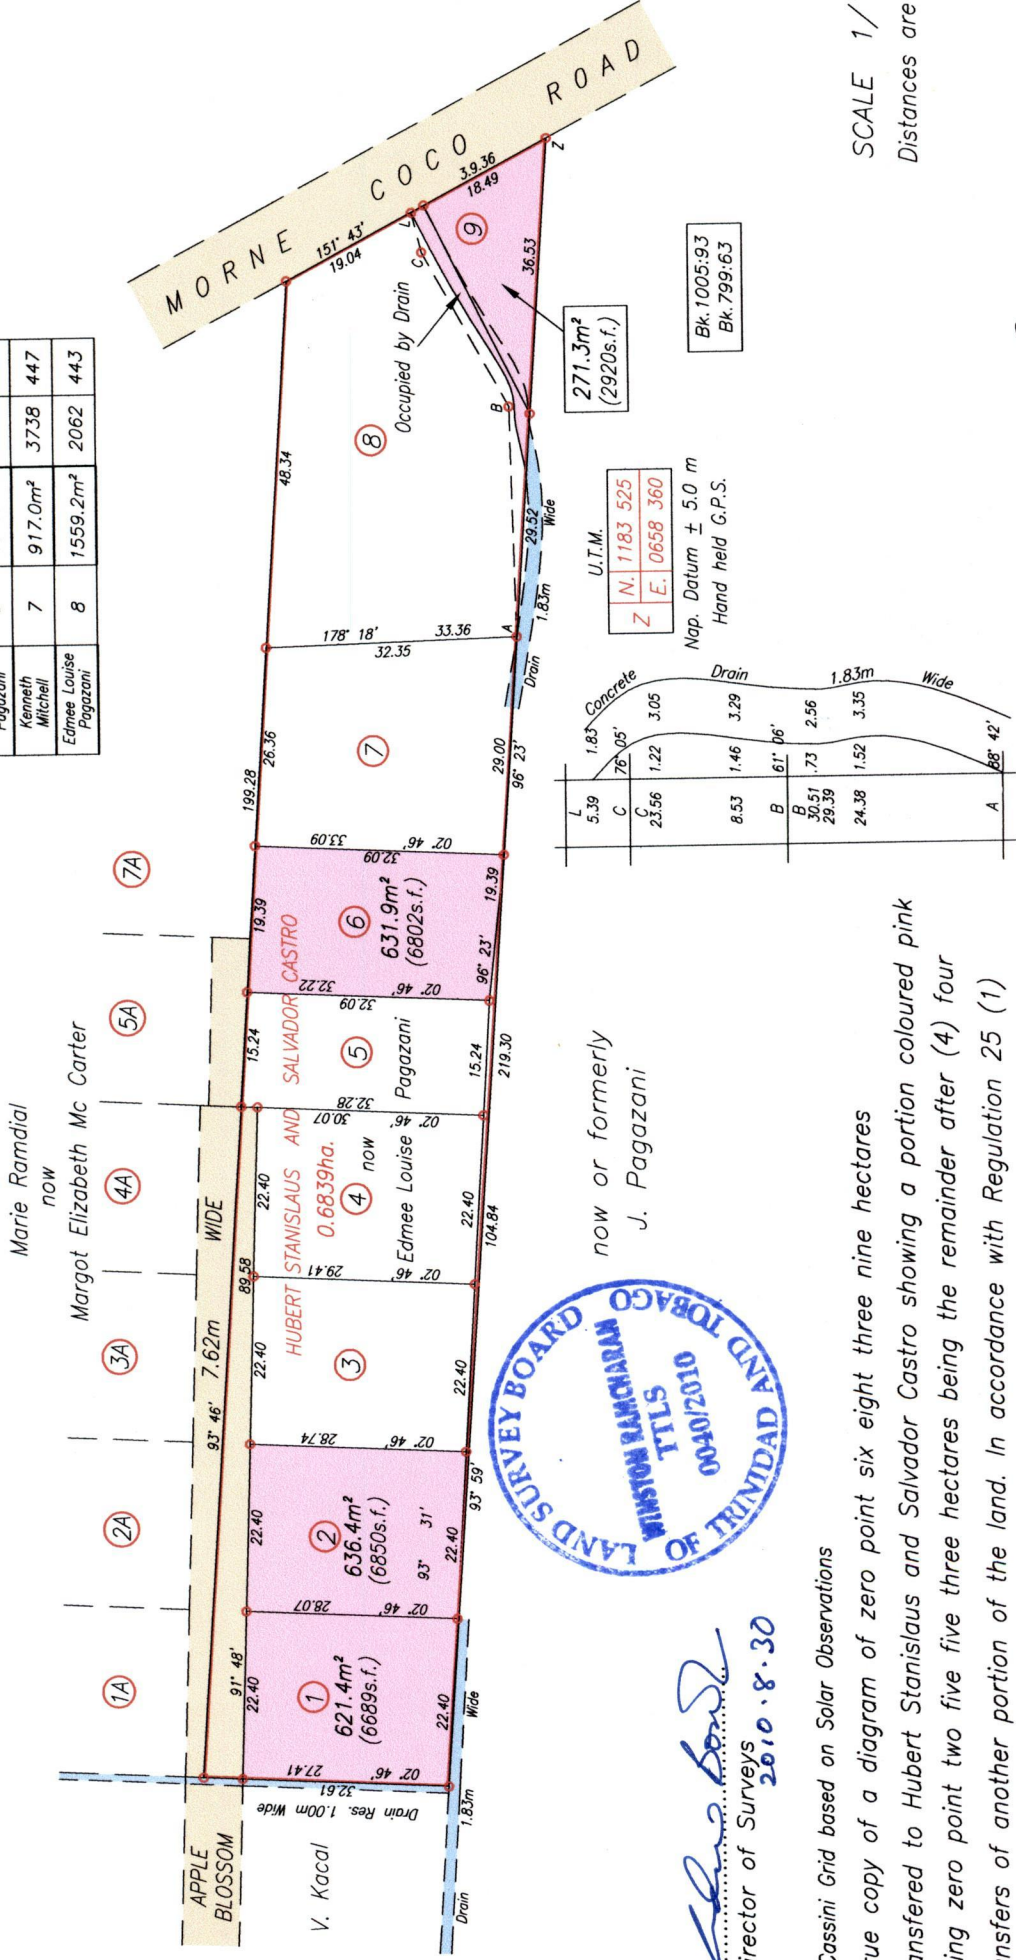

Approved: *[Signature]*  
Director of Surveys  
2010.8.30

Bearings are Cassini Grid based on Solar Observations  
This is a true copy of a diagram of zero point six eight three nine hectares originally transferred to Hubert Stanislaus and Salvador Castro showing a portion coloured pink and containing zero point two five five three hectares being the remainder after (4) four previous transfers of another portion of the land. In accordance with Regulation 25 (1) of the Land Surveyors' Regulations 1998, I certify that this plan is correct.

*[Signature]*

Trinidad & Tobago Land Surveyor... 9<sup>th</sup> August 2010

Checked By: *[Signature]* Entered On: .....

SCALE 1/1000  
Distances are in metres