

1439

91

U.P.R.N: No.


Cadastral Sheet (D.4.F) $\frac{24 E}{4/c}$

R.P.O. Vol. Fol.

Ward of Cunupia

C.T. Vol. 5028 Fol. 263

County of Caroni

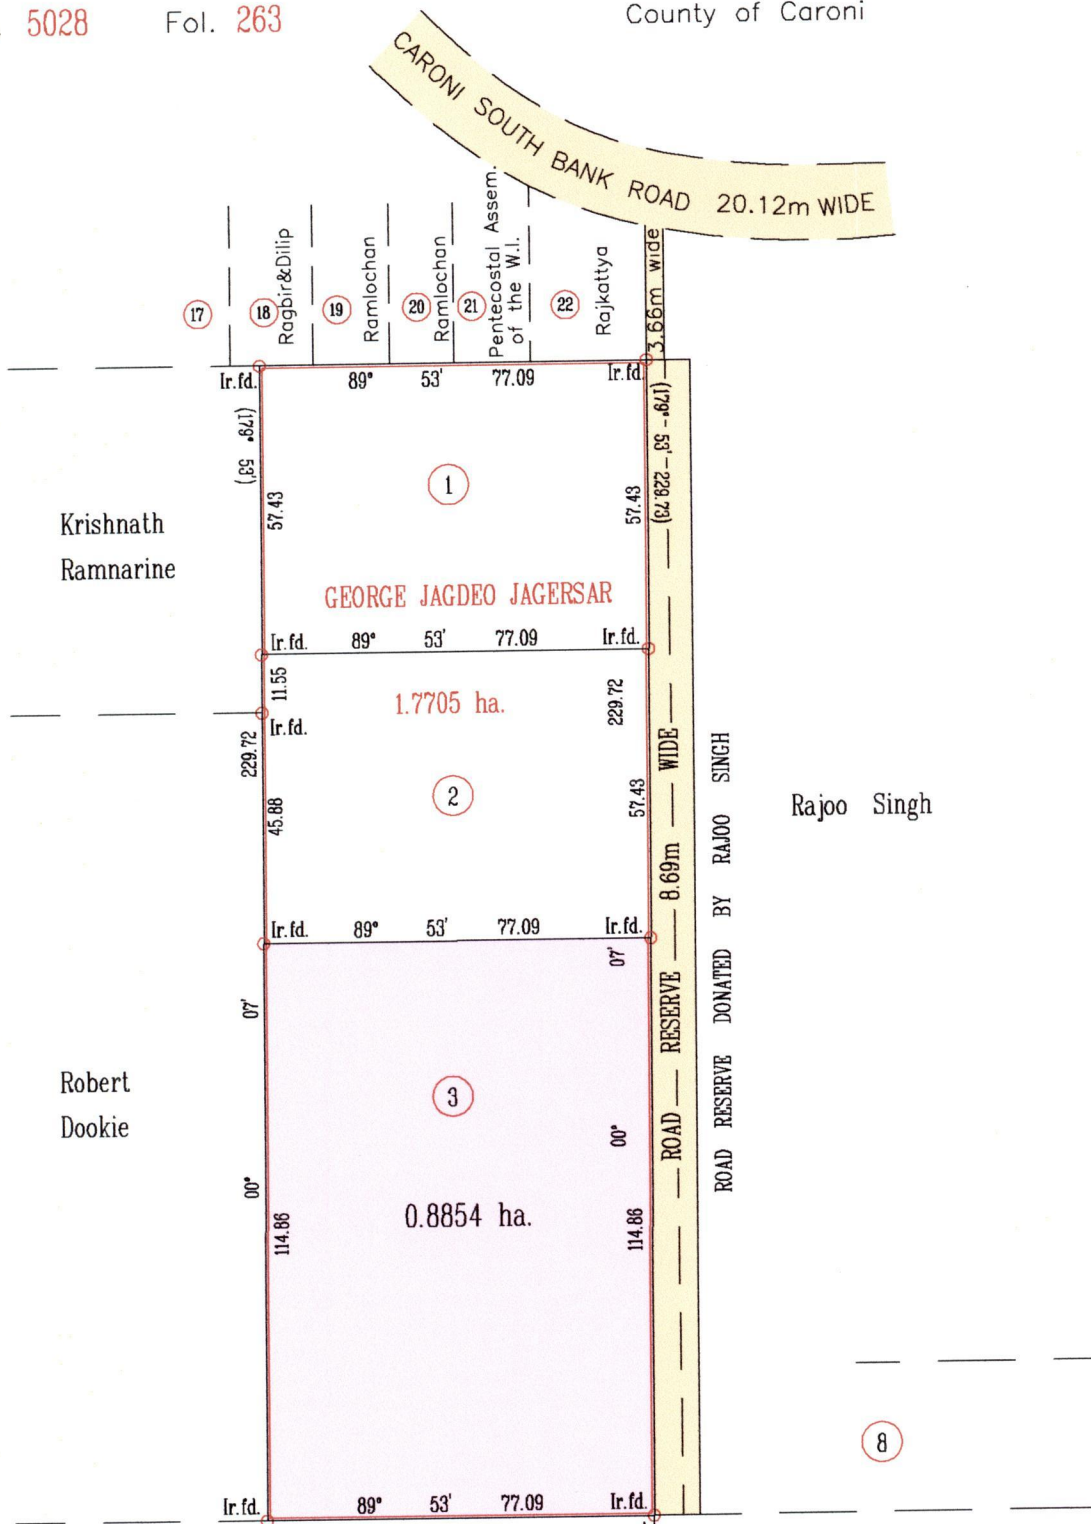

G. N.
U.T.M.

Krishnath
Ramnarine

GEORGE JAGDEO JAGERSAR

1.7705 ha.

Rajoo Singh

Robert
Dookie

0.8854 ha.

Brahim

Ir.f.d.(A) - 0724700m E
1198419.354m N
UTM Zone 20, WGS84(+/-2.0m)
Hand held G.P.S. Coordinates



Vide Bk. 1007 Fol.190
Bk. 1030 Fol.155

Approved: *[Signature]*
Director of Surveys
2011.8.8

SCALE 1/1500

Distances are in metres

Bearings are U.T.M. Grid based on Solar Observations
Plan of a Parcel of land coloured pink in the Ward of Cunupia
Containing zero point eight eight five four hectares
Surveyed by me, with due authority in April 2011 for

In accordance with regulation 25 (1) of the Land Surveyors' Regulations 1998,
I certify that this plan is correct.

Checked by: *[Signature]* 17

Entered on..... Trinidad and Tobago Land Surveyor.. *[Signature]* 2011

Original Bk. 1248: 129

CT. VOLUME 5404 FOLIO 29 - THOMAS B. & SELWYN JAGARSAR



now 1439/91
~~1376/144~~