
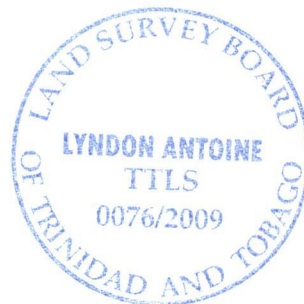


U.P.R.N.....  
R.P.O Vol. Fol.  
C.T Vol.1659 Fol. 499  
Vol. 5404 Fol. 335

Cadastral Sheet I.17.K.  $\frac{2G}{4/a/3}$   
Ward of Tobago  
Parish of St. George

CALDER HALL

Previous Survey in Bk.973 fol.174

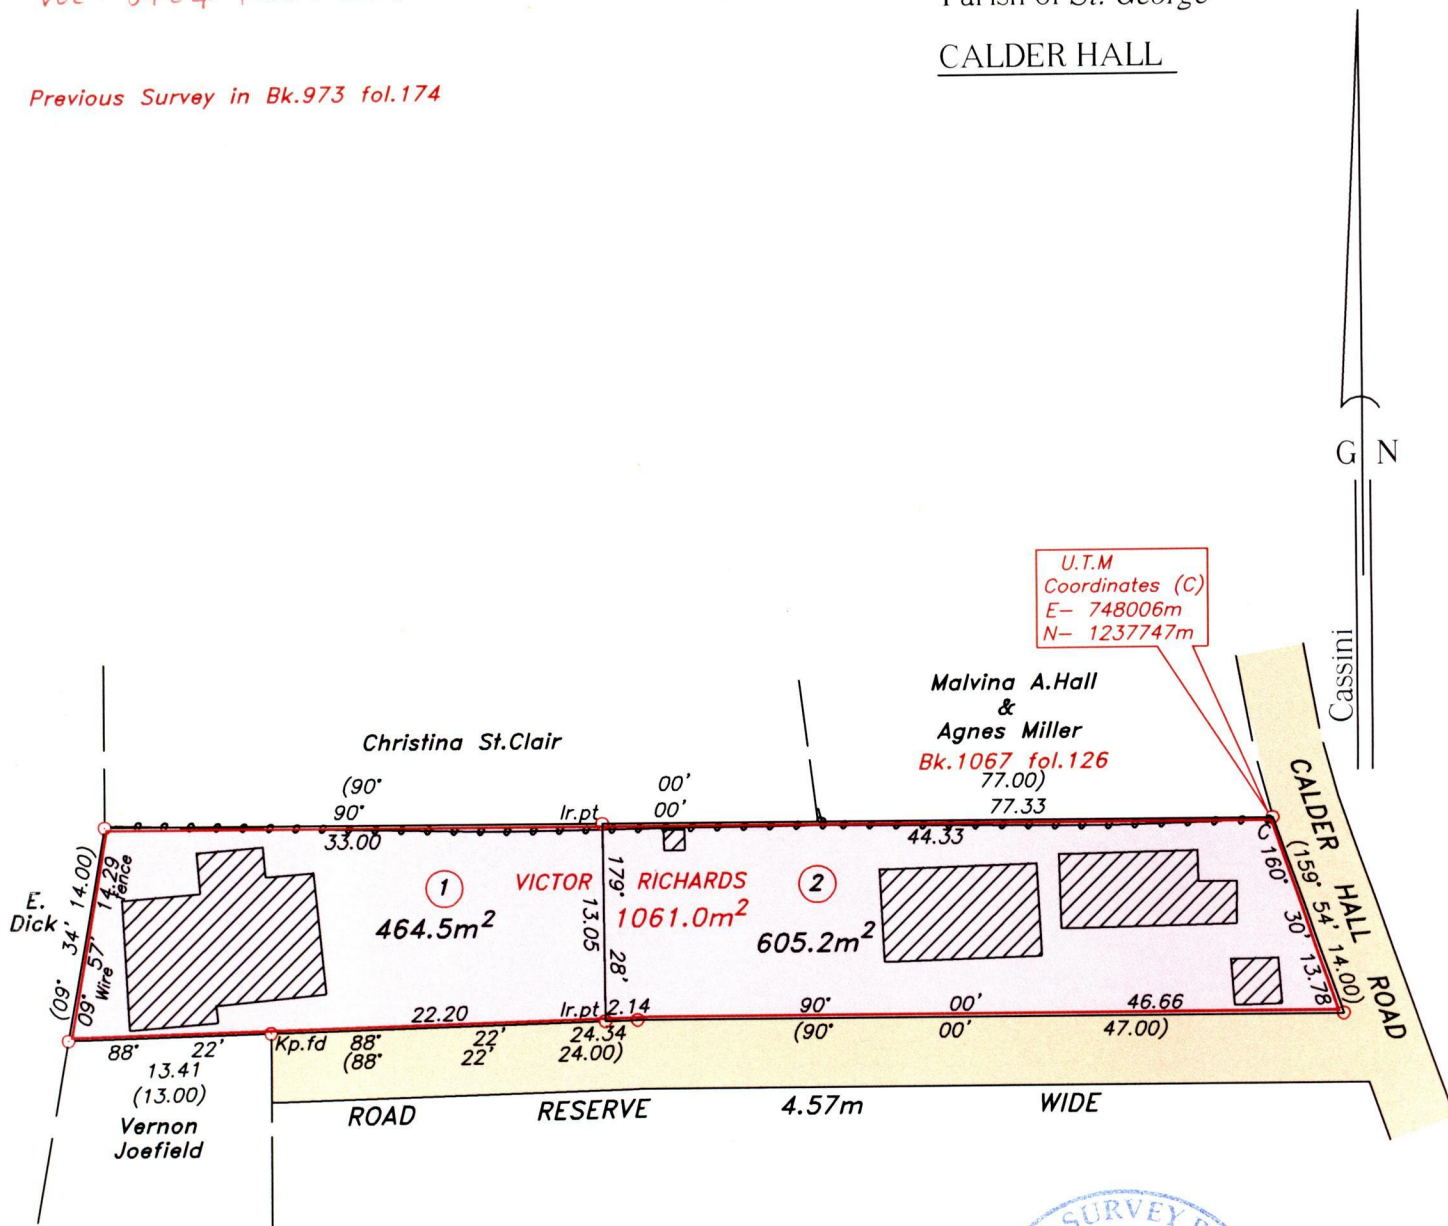

Approved

*Lyndon Antoine*  
 Director of Surveys  
 2009.10.02

Note- UTM Zone 20 (WGS 84) Coordinates obtained from hand held GPS receiver  
± 11.00m

SCALE 1:500

○ Denotes iron found, except otherwise stated.

Bearings are grid based on solar observations

Distances are in metres

PLAN of 2 parcels of land coloured pink in the Ward of Tobago  
Containing together one thousand and sixty nine point seven square metres.  
Surveyed by me, with due authority on 22nd April 2008

In accordance with Regulation 25 (1) of the Land Surveyors' Regulations 1998, I certify that this plan is correct.

Checked by: *2009/09/28*  
Entered.....

*Lyndon Antoine*  
 22nd September 2009

Trinidad & Tobago Land Surveyor.....2009

LOT NO. 1	CT. VOL. 5404 FOL. 337 -	CLEMENTINE RICHARDS
LOT NO. 2.	CT. Vol 5366 Fol. 345	7



now IA 39/93  
1500/221