

Process ID # 43037

1439

96



R.P.O Vol. 216 Fol. 539
C.T. Vol. 4053 Fol. 125

Address - Lot# 3A & 3B Scotts Trace,
Penal.

Ward of Siparia
County of St. Patrick
Cadastral Sheet (G.18.I), $\frac{73B}{4/b\&d}$

Vol. 5401 Fol. 415

CASSINI

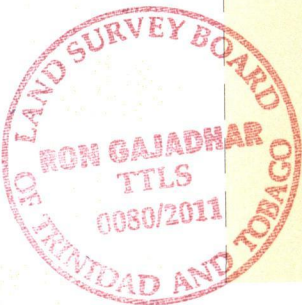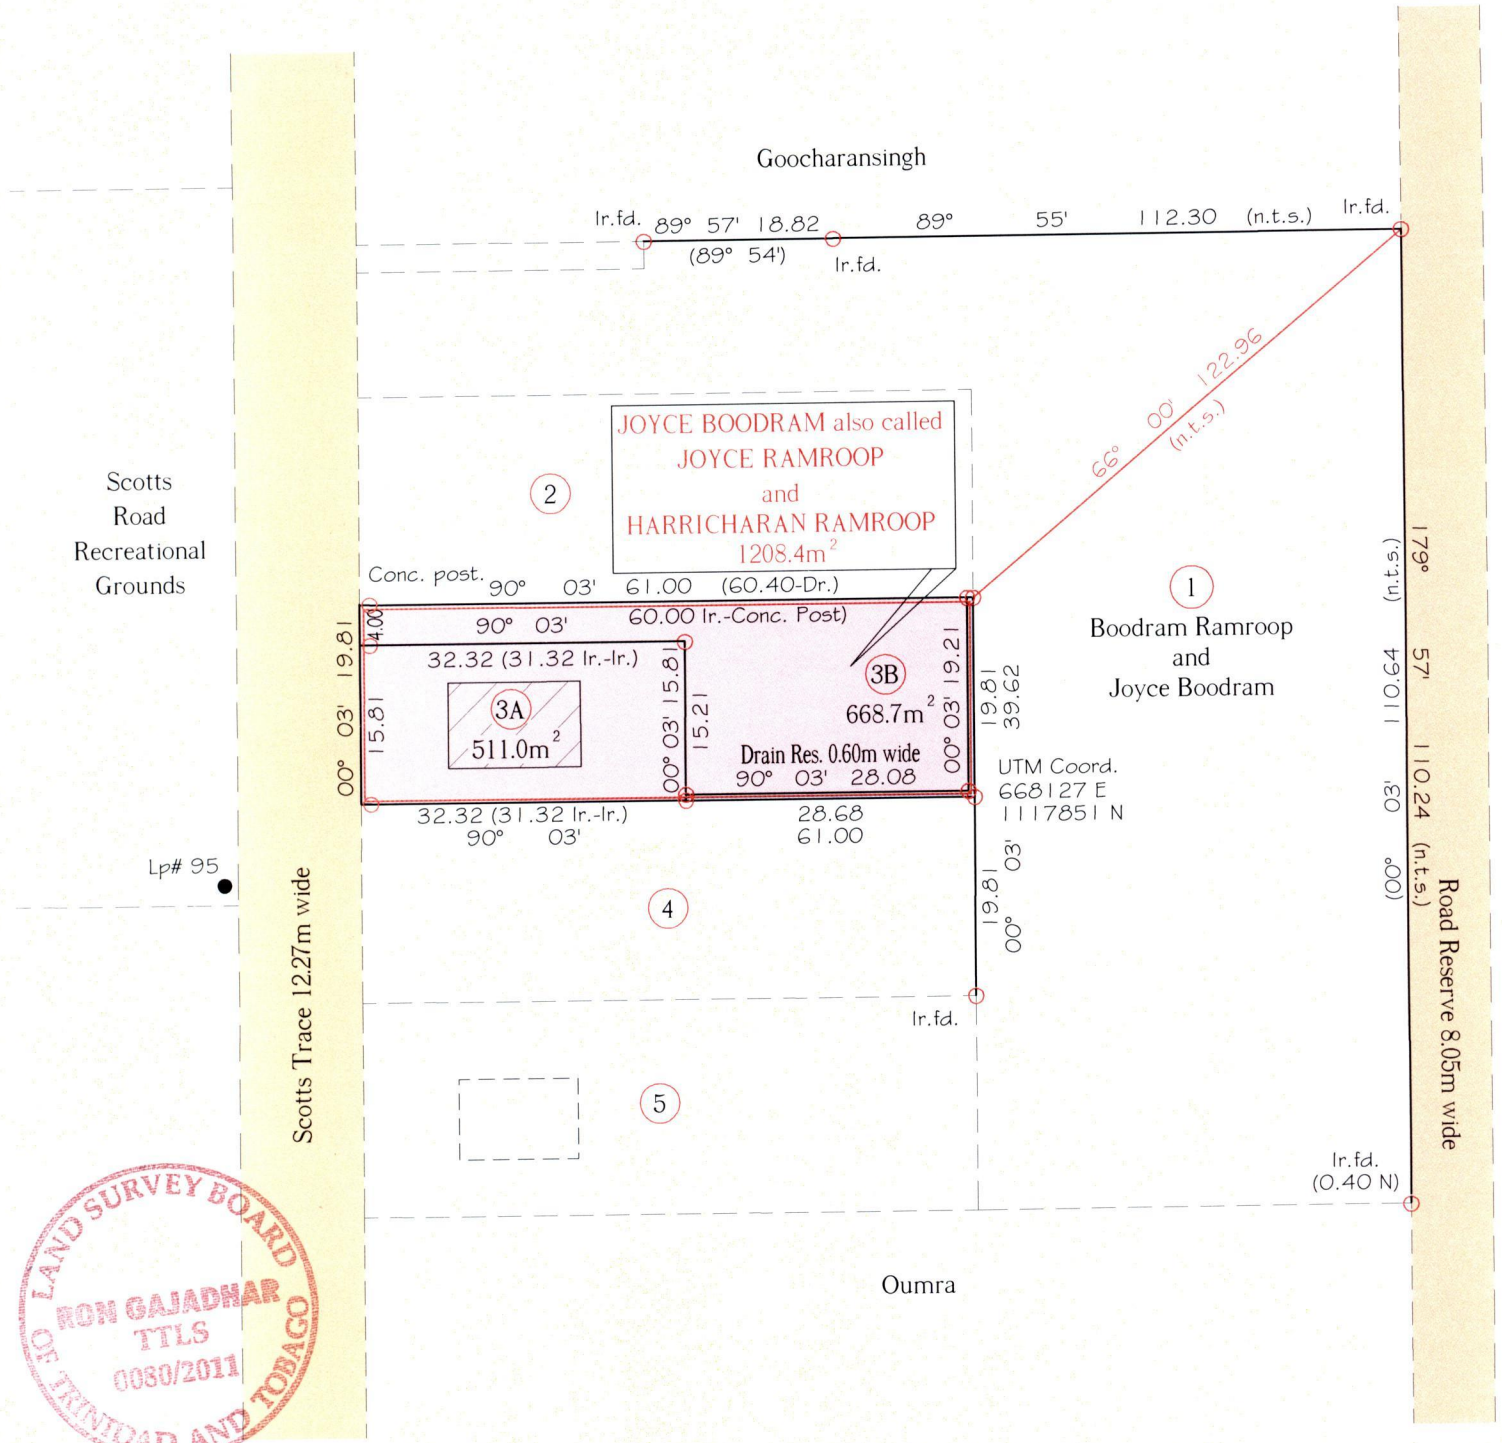

Approved
[Signature]
Director of Surveys 2011.11.4

Note - UTM (Nap Zone 20) Coordinates obtained from hand held GPS receiver ± 5.00m

Ref.:- Bk. 1200 Fol. 168
SCALE 1:750

○ Denotes Iron put except stated otherwise.
Note: Bearings are Cassini grid based on solar observations Distances are in metres.
Plan of 2 Parcels of land coloured pink in the Ward of Siparia.
Containing together one thousand one hundred and seventy nine point seven square metres.
Surveyed by me, with due authority, in November 2010 for Alvin Ramroop.
In accordance with Regulation 25(1) of the Land Surveyors' Regulations 1998,
I certify that this plan is correct.

Checked by *[Signature]*
Entered on *[Signature]* 13-01-2013
Trinidad & Tobago Land Surveyor *[Signature]* 12.07.2011

LOT. No. 3A - CT. VOL. 5401 FOL. 423 - JOYCE & DERRICK RAMROOP

LOT. No. 3B - CT. VOL. 5401 FOL. 431 - JOYCE & ALVIN RAMROOP



now 1A 39/96
~~1395/45~~