

Process ID # 43552

1439

97

U.P.R.N No.....

Cadastral Sheet (D.4.E) 24E  
3/d/3

R.P.O Vol. 532 Fol. 421

Ward of Cunupia

C.T. Vol..... Fol.....


County of Caroni

Vol. 5403 Fol. 47

Leased to Ali Hosein

See Bk. 292 Fol.151  
Bk. 999 Fol.91  
Bk. 1010 Fol.33

Bk.1184 Fol.36

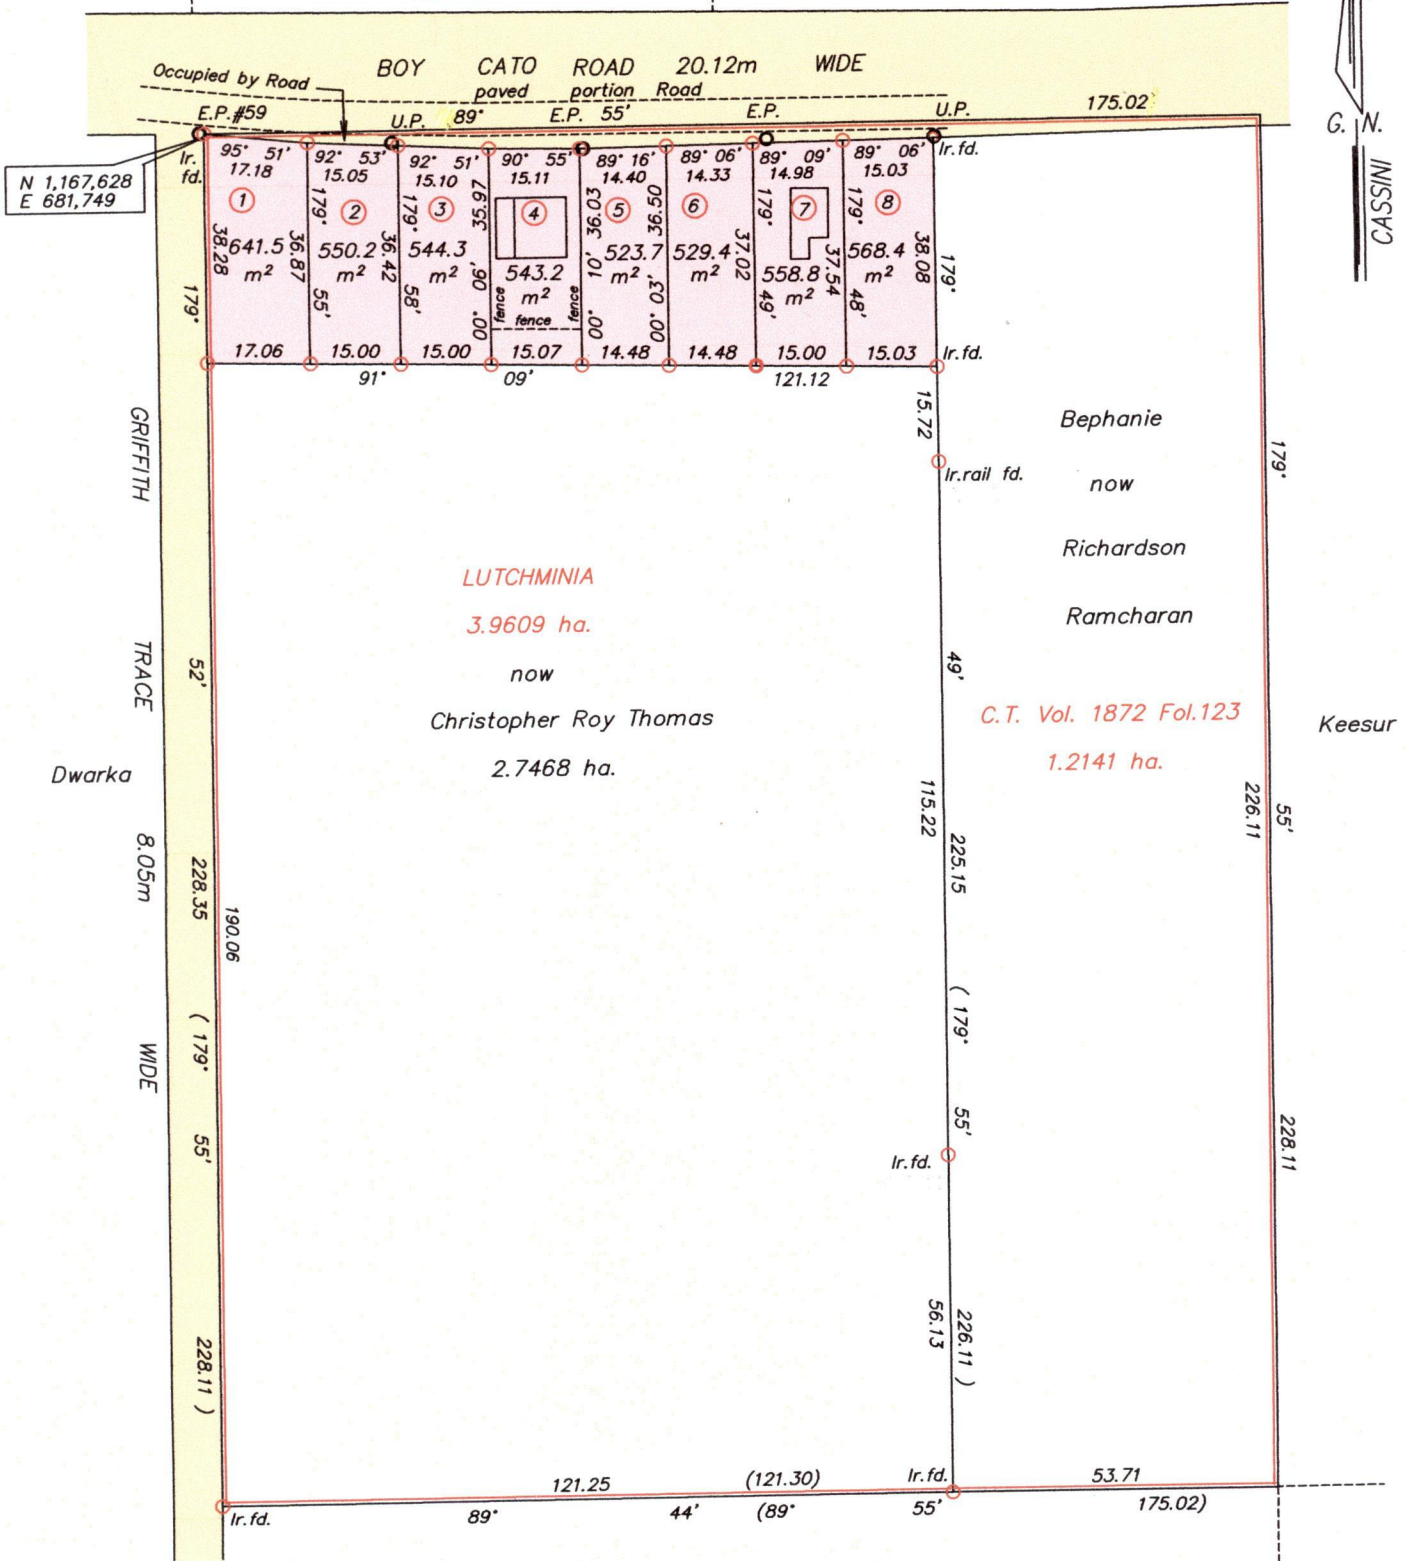

Approved by *[Signature]*  
Director of Surveys 2011-10-12

SCALE 1/1250  
Distances are in metres  
Co-ordinate are based on GPS finding  
Naparima U.T.M. Zone 20 +/- 3.00m

○ Denotes Iron put unless otherwise stated  
Bearings are Cassini Grid based on Solar Observations

Note : To obtain U.T.M. bearings subtract 18 minutes  
Plan of 8 Parcels of land coloured pink in the Ward of Cunupia  
Containing together zero point four four six zero hectare  
Surveyed by me, with due authority in September 2010  
In accordance with Regulation 25 (1) of the Land Surveyors' Regulations 1998,

I certify that this plan is correct.

Checked by *[Signature]* 11/0/11

Entered on *[Signature]* 07-12-2012  
Trinidad and Tobago Land Surveyor *[Signature]* 16th September 2011



NO.	GT. VOL. & FOL.	NAMES
1	CT. VOL. 5533 FOL. 153	SHAIRA BAKSH MOHAMMED & SHAZARD MOHAMMED
2	CT. VOL. 5403 FOL. 63	NIGEL SEEPANL
3	CT. VOL. 5514 FOL. 47	ST. CLAIR DAVIS
4	CT. VOL. 5514 FOL. 63	ST. CLAIR DAVIS
5	CT. VOL. 5403 FOL. 55	REIAZ MOHAMMED
6	CT. VOL. 5410 FOL. 509	BRENT & ELKE BAIN CARUTH
7	CT. VOL. 5514 FOL. 55	ROLAND STAFFORD
8	CT. VOL. 5489 FOL. 103	KRISHNA & ROUPATIE MAHARAJ



Now A 39/97  
+395/TT