

Process ID # 39708

R.P.O. Vol 138 Fol 17

C.T. Vol 1604 Fol 117

Vol. 5403 Fol. 429

UPRN No.

1439

A: N 1127,627, E 657,119  
UTM ZONE20 , WGS84(+/- 5.00M)  
Direct Observation-GPS hand held

Cadastral Sheet 62F, G.11. C. 2/b



Ward of Siparia

County of St. Patrick

Bk 963 Fol 147

G.N.

Cassini

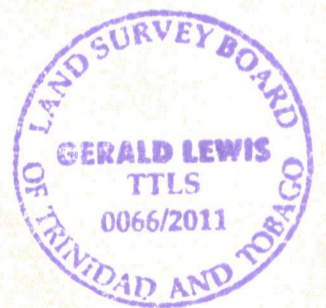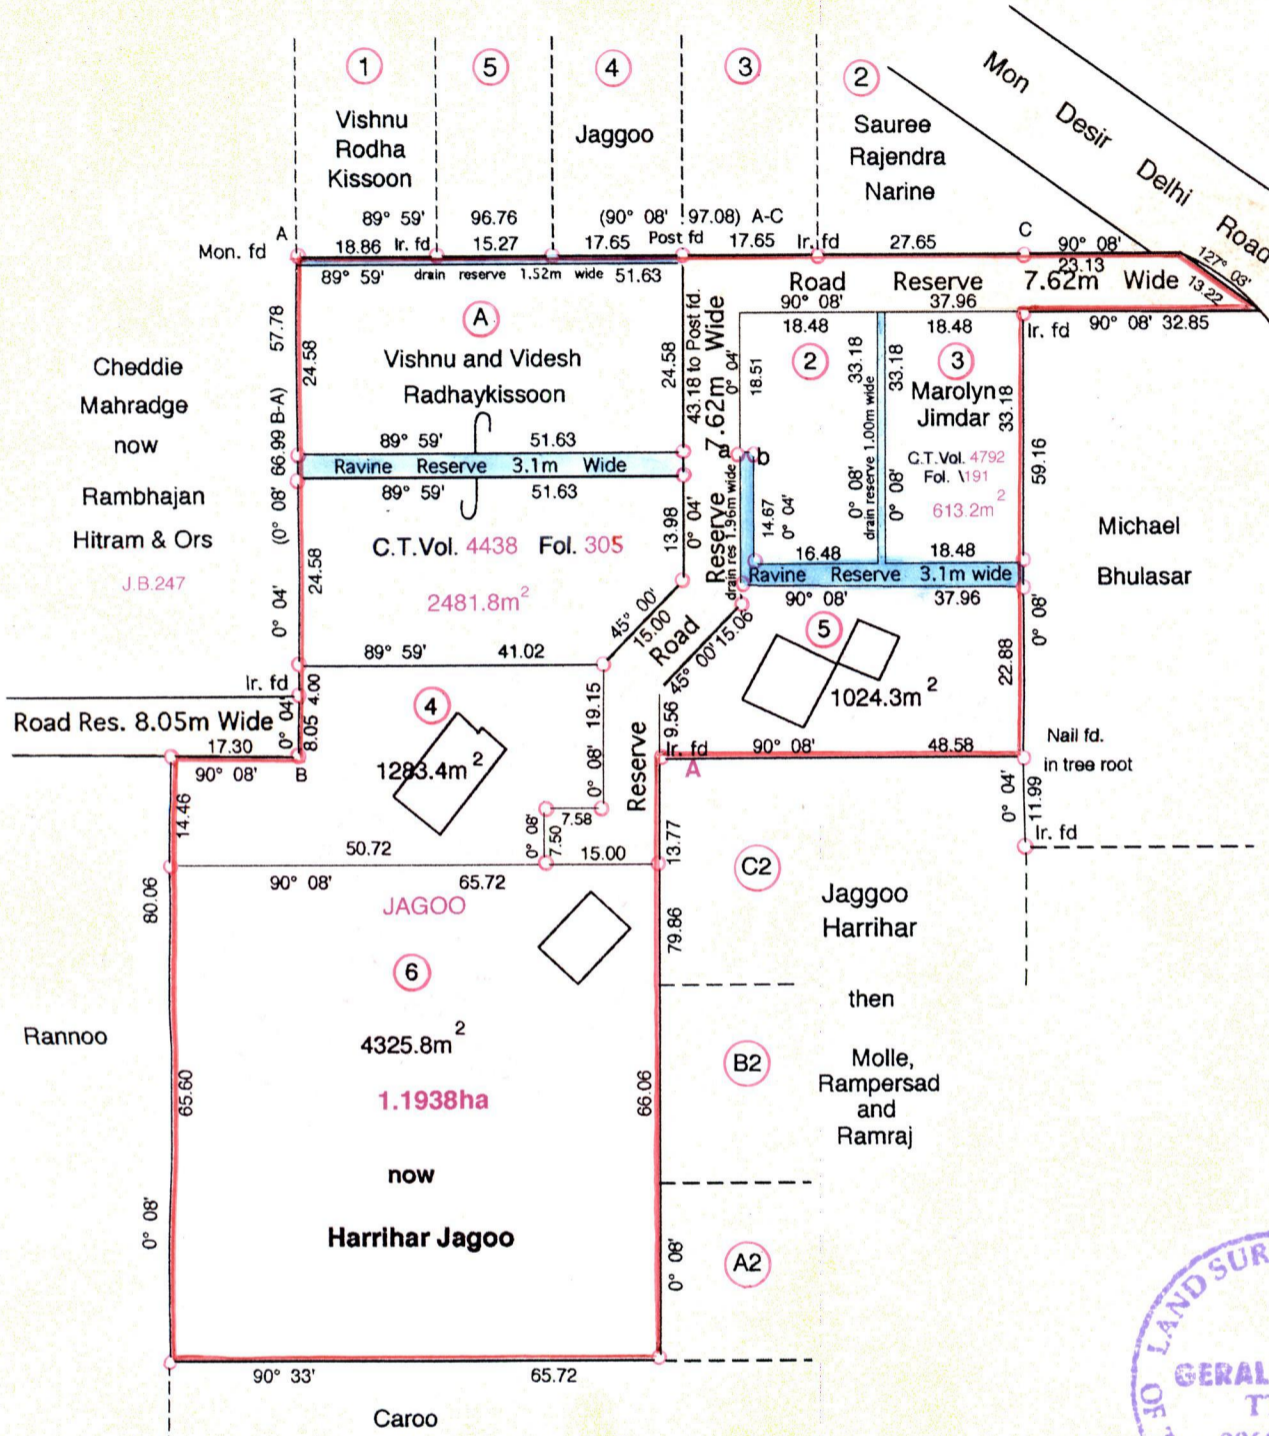

Approved *[Signature]*  
Director of Surveys 2011-9-30

Distances are in Metres

SCALE 1 : 1000

○ Denotes Iron Put unless otherwise stated

Bearings are Cassini Grid based on Solar Obs.

PLAN of 3 Parcels of land coloured pink in the Ward of Siparia

Containing **together six thousand six hundred and thirty three point five square metres**

Surveyed by me, with due authority, in April 2006

In accordance with Regulation 25(1) of the Land Surveyors' Regulations 1998, I certify that this plan is correct.

Checked by *[Signature]* 25/9/11

Entered by *[Signature]* 04-12-2012  
CMIS.

*[Signature]*  
Trinidad & Tobago Land Surveyor 02/06/2011

Lot. No.	CT. VOL. & FOL.	NAMES
1		
2		
3		
4		
5		
6	CT. 5403 FOL. 435	MORRISON RAMIATTAN & ANGELINE RAMSATTAN



now 1439/98  
1395/2