
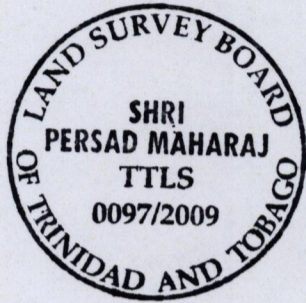


See Bk.258 Fol.70  
Bk.276 Fol.192  
Bk.257 Fol.103

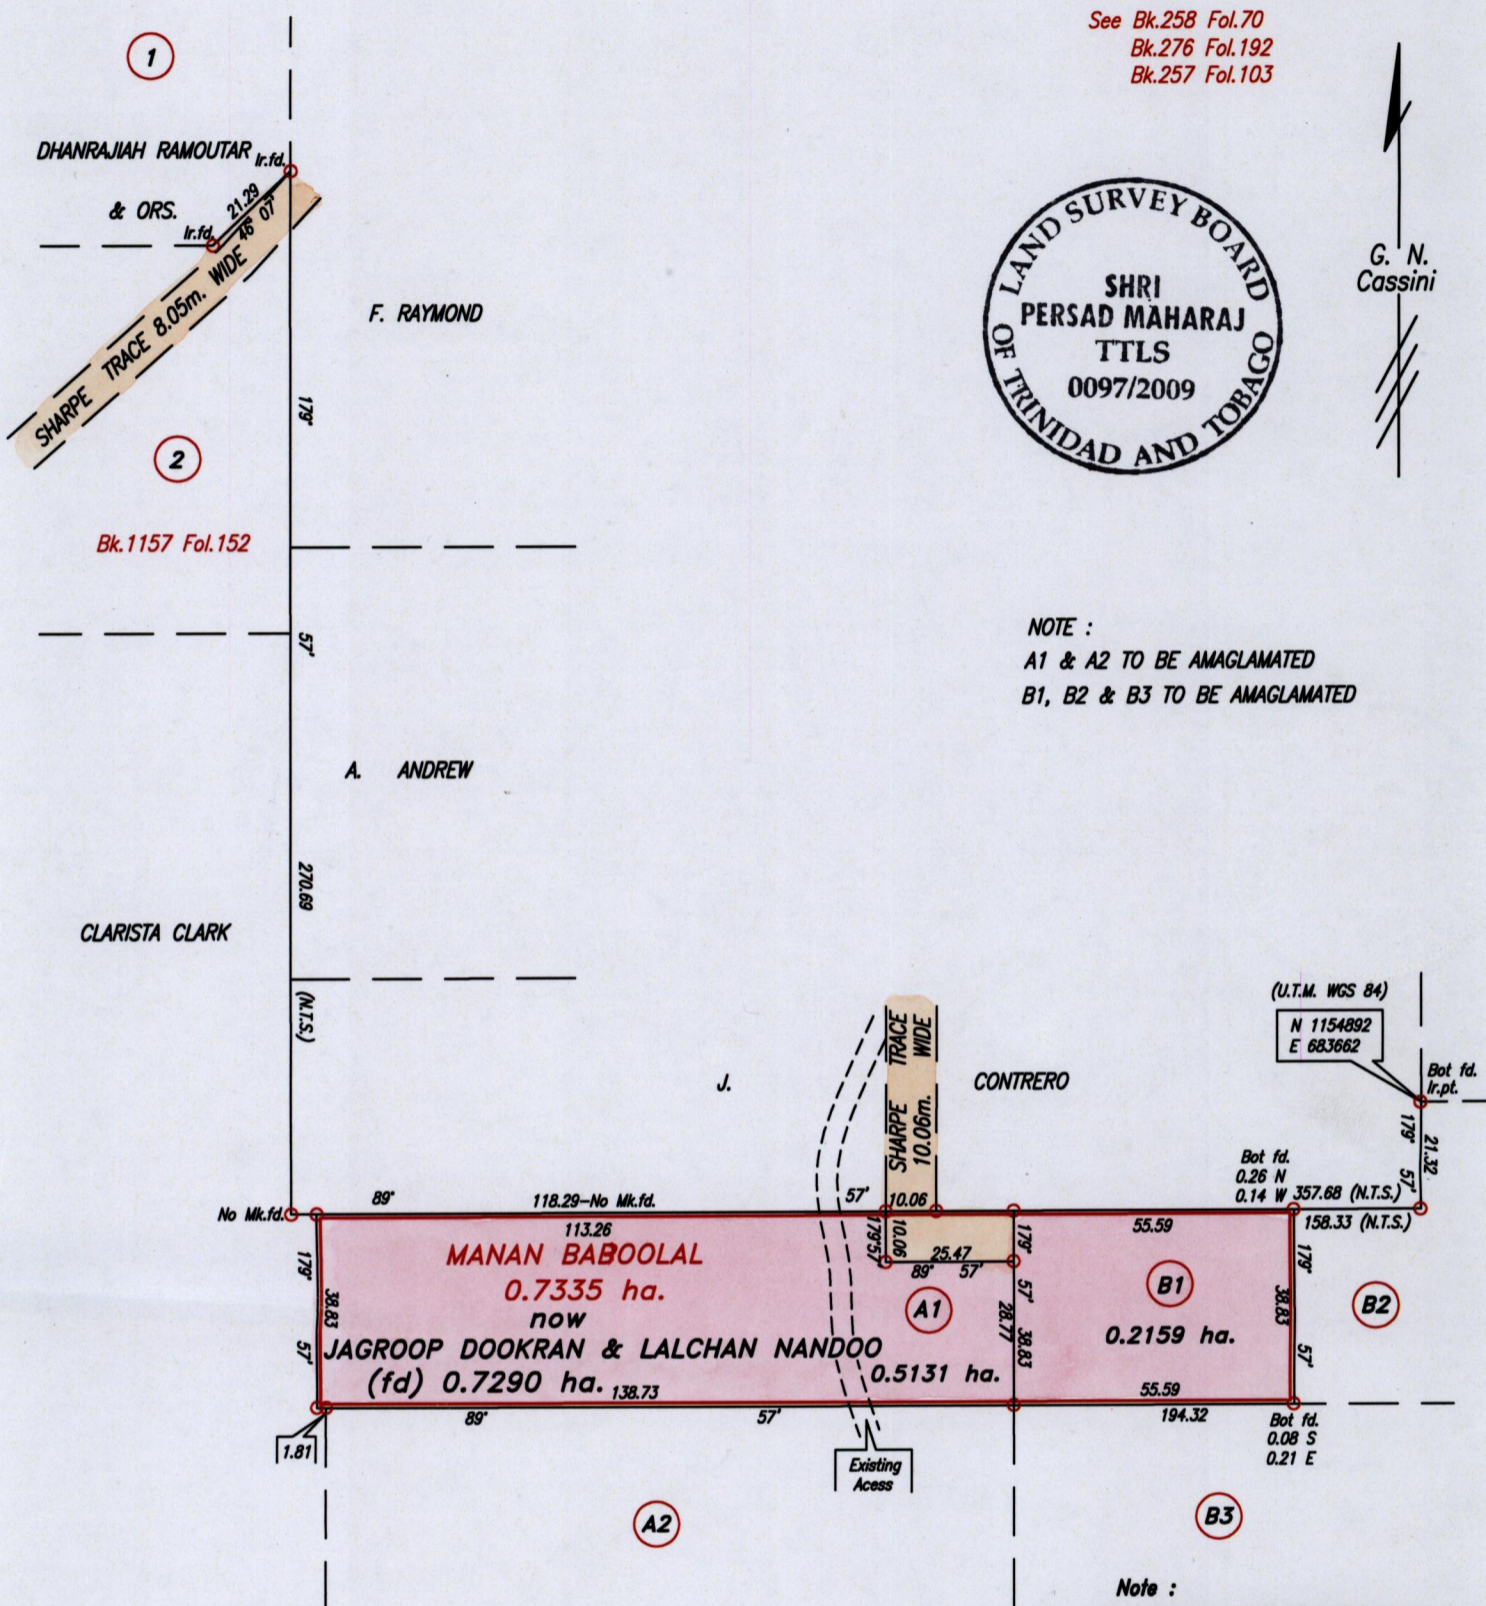

NOTE :  
A1 & A2 TO BE AMAGLAMATED  
B1, B2 & B3 TO BE AMAGLAMATED

Note :  
Coordinates obtained by  
hand held G.P.S. (+/-5.0m.)  
For Identification only

Approved *[Signature]*  
Director of Surveys 2009.3.18

SCALE 1:1500  
Distances are in metres

○ Denotes Iron put except where otherwise stated  
Bearings are based on Solar Observations  
PLAN of 2 Parcels of land coloured pink in the Ward of Montserrat  
Containing together zero point seven two nine zero hectare  
Surveyed by me, with due authority, in June - August 2004 and March, July & August 2007  
In accordance with Regulation 25 (1) of the Land Surveyors' Regulations 1998,  
I certify that this plan is correct.

Checked by *[Signature]* 16/3/09 *[Signature]* Shri Persad Maharaj

Entered on . . . . . Trinidad & Tobago Land Surveyor. . . . . 5th January 2009.



