
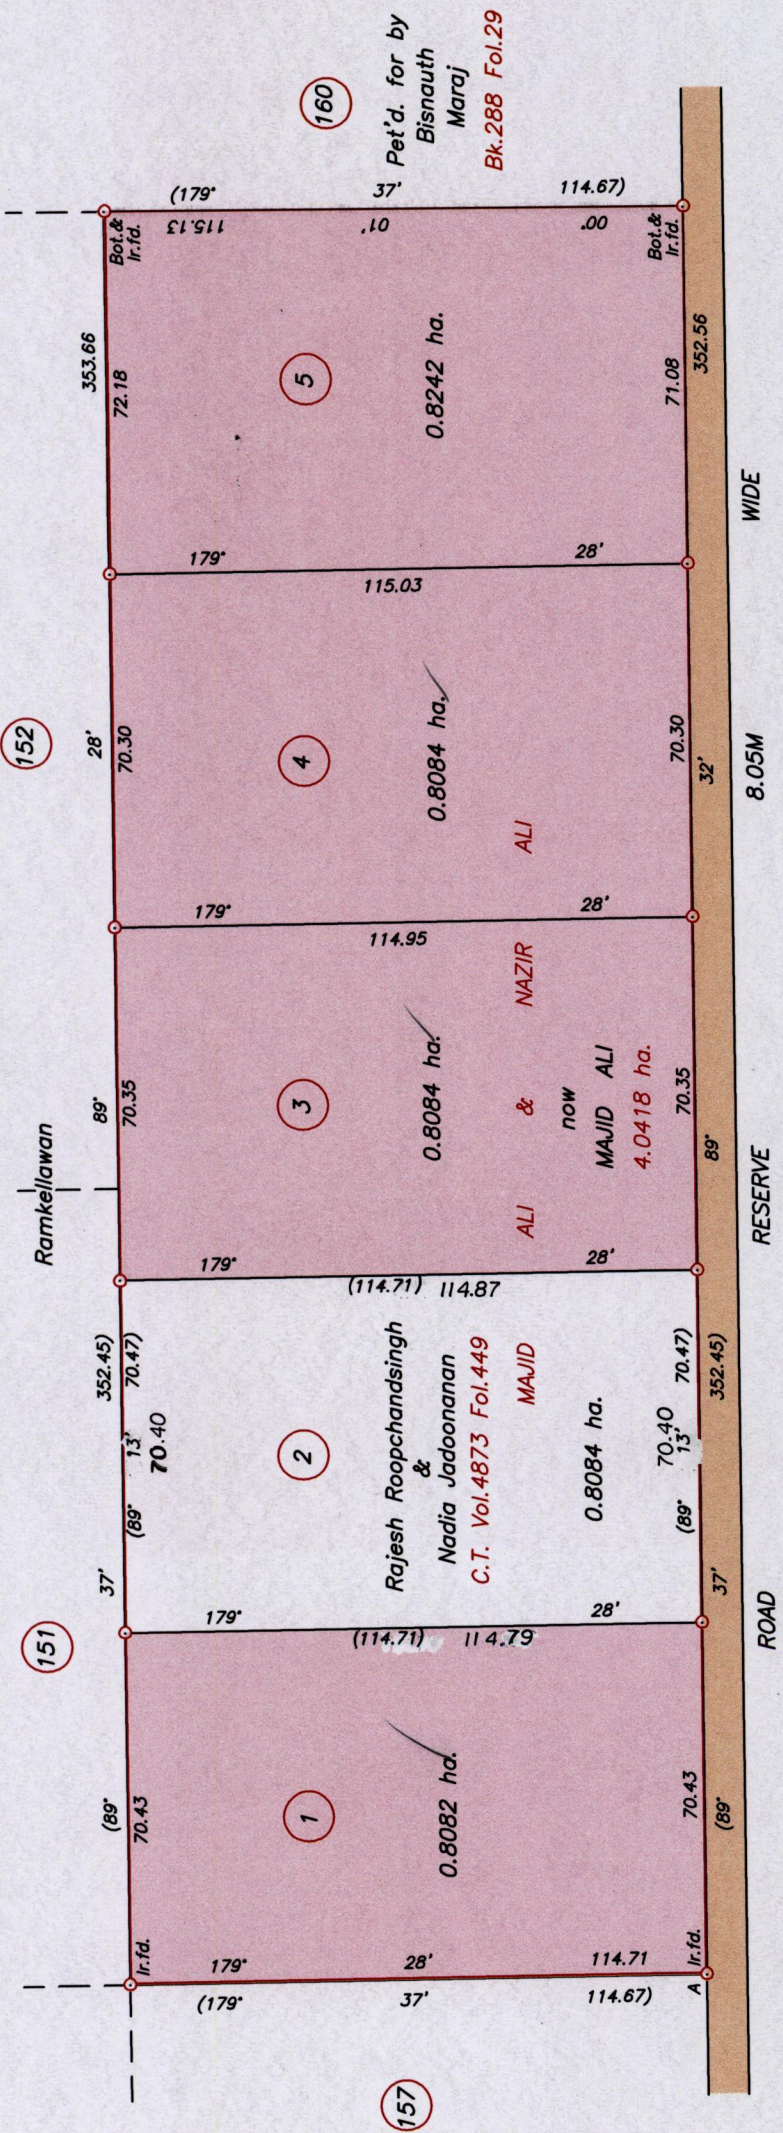


R.P.O. Vol. 490
 C.T. Vol. 3063
 General plan filed in R.P.O. Vol. 4873 Fol. 439

AMENDED SURVEY
 Madras Settlement
 Plot 159

Cadastral Sheet D.4.E. $\frac{24E}{37d}$
 Ward of Cunupia
 County of Caroni
 Vide: Bk. 288 Fol. 38

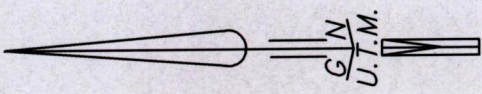

1500

1003

Approved *[Signature]*
 Director of Surveys
 2009-7-8

SCALE 1/1500
 Distances are in metres

Co-ordinates obtained by Hand Held G.P.S. (WGS84 U.T.M. Zone 20)
 Point A
 Accuracy ± 13m
 E 682301.00m
 N 1167137.00m

Note: To obtain cassini bearings + 18 minutes
 Denotes Iron put except otherwise stated
 Bearings are U.T.M. based on Solar Observations

Plan of 4 Parcels of land coloured pink in the Ward of Cunupia
 Containing together three point two four nine two hectares
 Surveyed by me, with due authority, on 10th March 2009
 In accordance with Regulation 25 (1) of the Land Surveyors' Regulations 1998,
 I certify that this plan is correct.

[Signature]
 Entered on

20/3
 Checked by *[Signature]* 6/7/09 Trinidad & Tobago Land Surveyor 2009

1500/103

