


R.P.O Vol. Fol.  
C.T. Vol. 3956 Fol. 255

Cadastral Sheet H.5.I, 56E  
County of Mayaro 2/d  
Ward of Guayaguayare

Refs. Plan in C.T. Vol. 4512 Fol. 303  
Plan JB266  
Plan PC65

Point j  
Hand-held G.P.S. Coords.  
UTM E 0718923 ±5m  
N 1137054


a-b	92° 25'	10.01	i-k	167° 57'	7.39
b-d	182° 32'	15.25	j-l	168° 06'	7.58
c-d	92° 24'	10.01	m-n	92° 24'	8.36
e-f	99° 42'	2.55	r1-r2	100° 30'	7.03
g-h	91° 39'	3.09	r2-r3	97° 43'	9.99
e-g	181° 33'	10.11	r3-r4	94° 26'	10.27
f-h	178° 15'	9.77	r4-r5	92° 52'	9.60
R-e	108° 44'	18.49	r5-r6	91° 07'	11.09
i-j	90° 39'	6.57	r6-r7	94° 56'	4.16
k-l	92° 19'	6.60			8.19

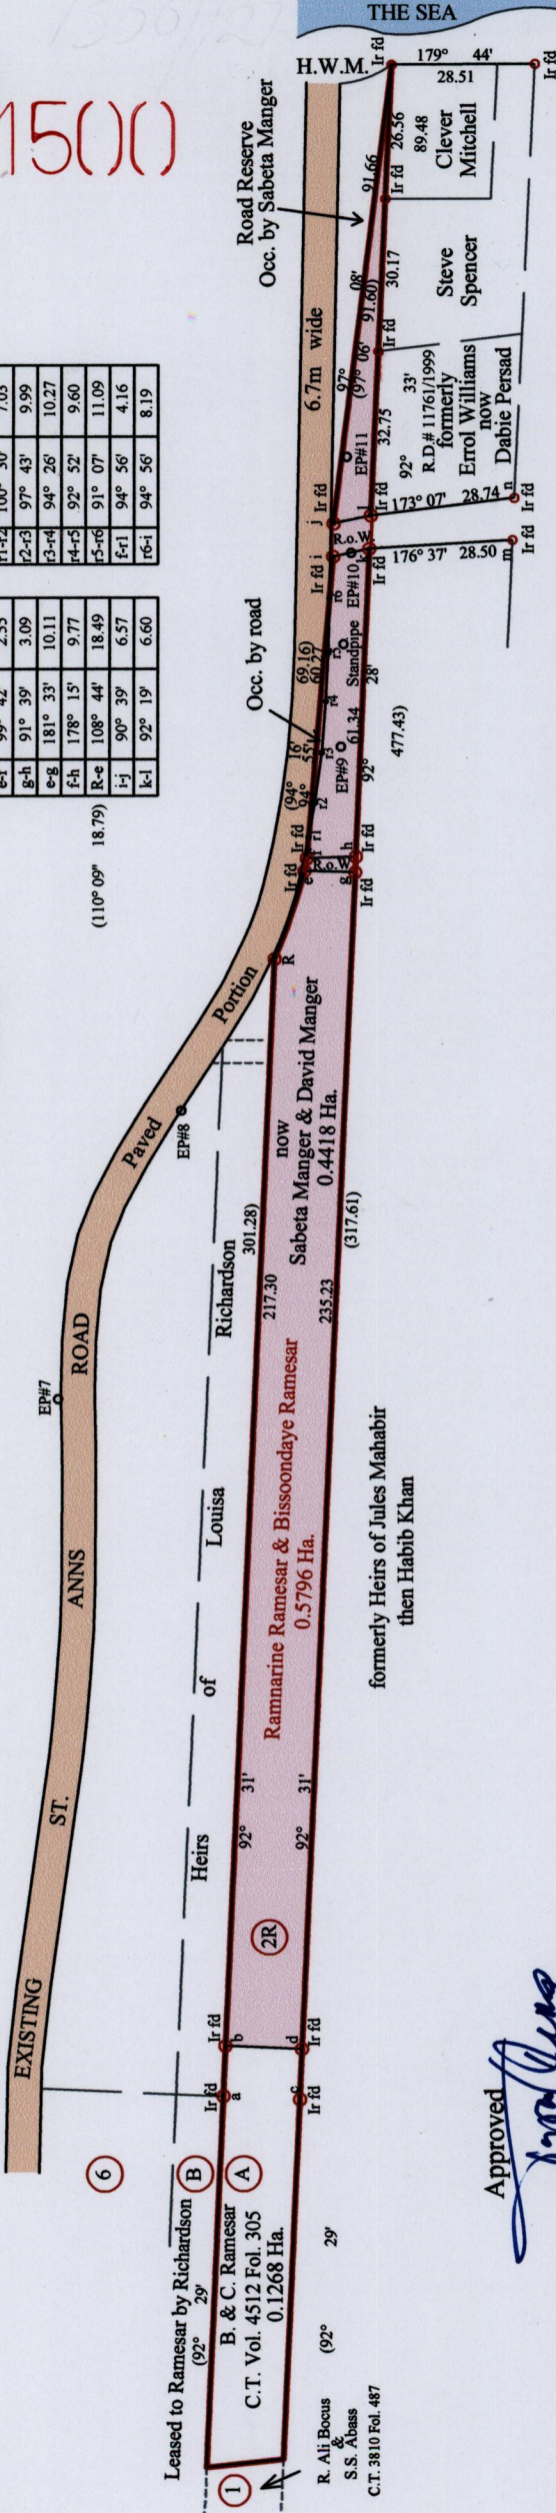

1500

127

Approved  
 .....  
 Director of Surveys  
 2009.8.7

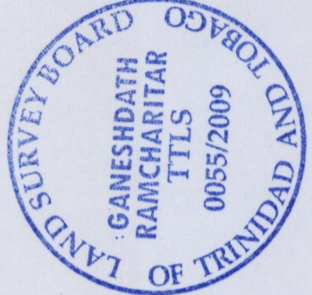

PLAN of a parcel of land coloured pink in the Ward of Guayaguayare  
 Comprising zero point four one eight hectare  
 Surveyed by me, with due authority, in May 2009.  
 In accordance with Regulation 25 (1) of the Land Surveyors' Regulations 1998,  
 I certify that this plan is correct.

Entered on.....  
 Checked by *MM. 2.9.5/109*

*Ganeshdath Ramcharitar*  
 .....  
 2/17  
 Trinidad and Tobago Land Surveyor..... 2009

1500/127



Faint, illegible text, possibly a title or header.

*Handwritten signature or initials.*

1500/127  
1500/127  
1500/127  
1500/127