


R.P.O. Vol. 109 Fol. 61  
 C.T. Vol. 1583 Fol. 41  
 C.T. Vol. 5561 Fol. 79

1500/132  
 15000

Ward of Siparia  
 County of St. Patrick  
 Cadastral Sheet ( G.12.G ) 63.E.  
 132  
 1/c

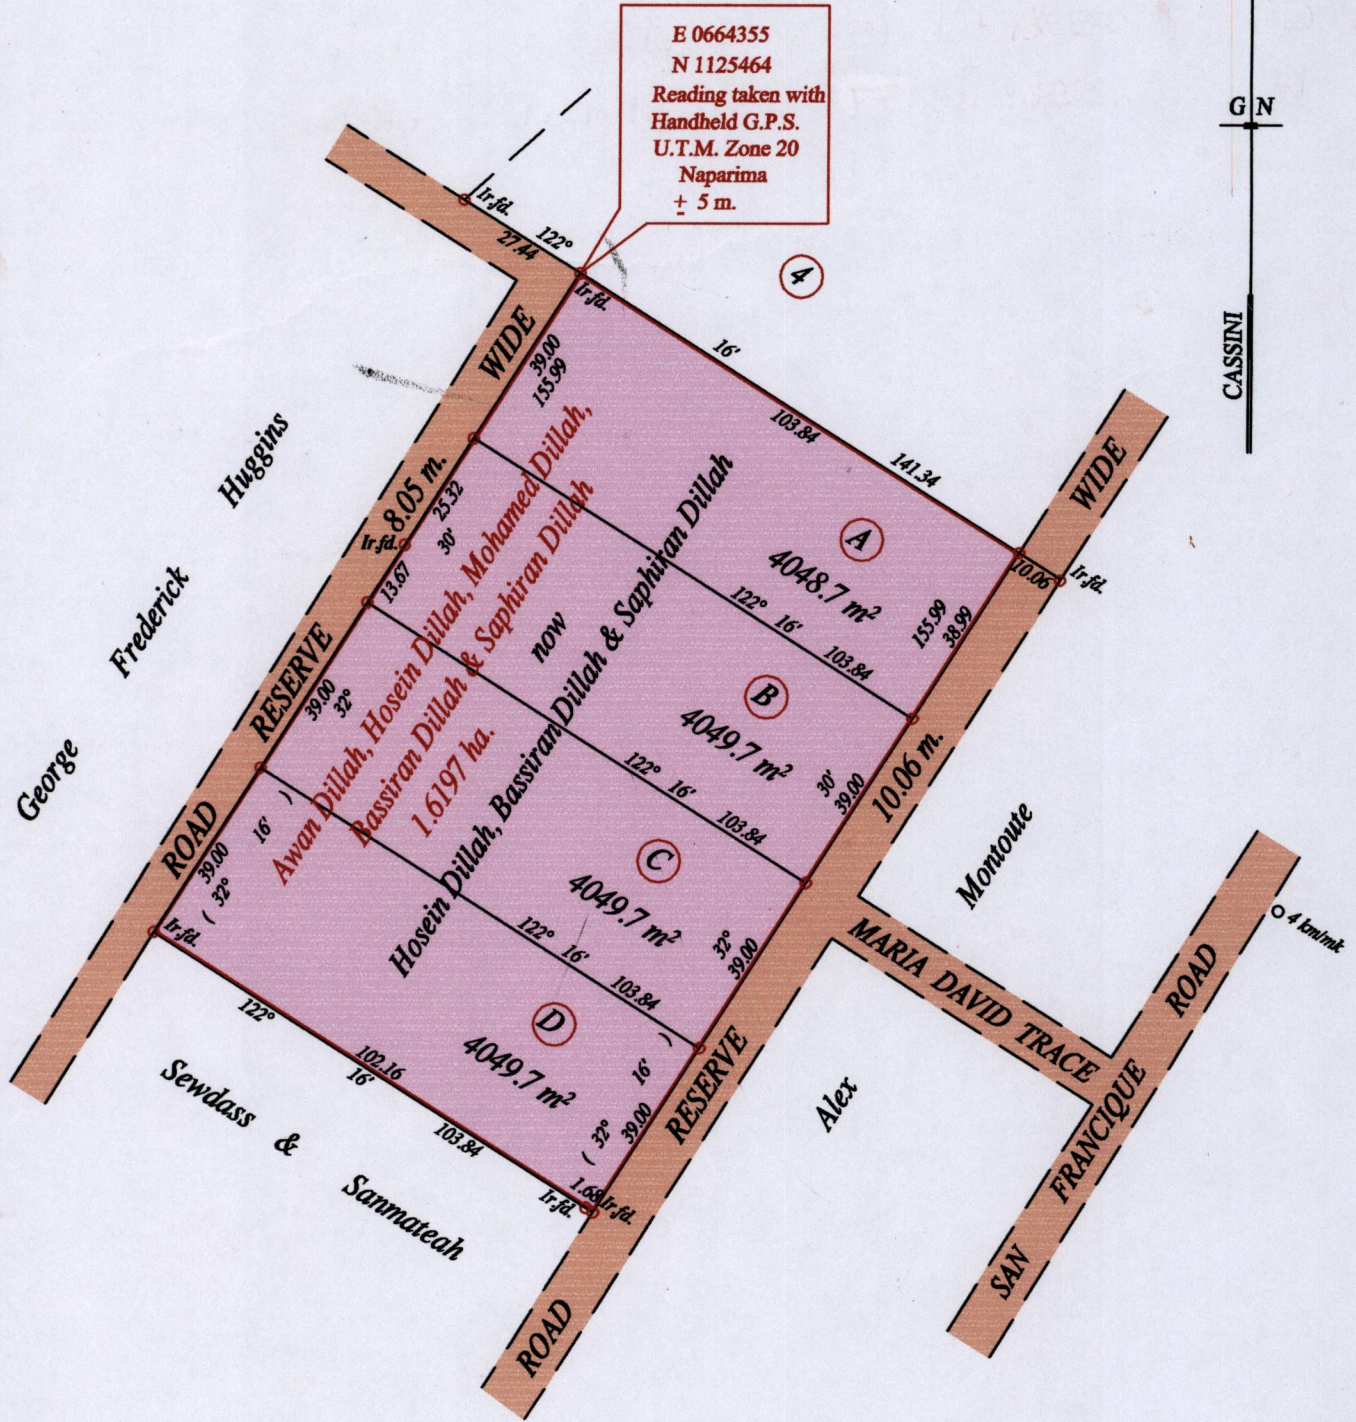

Approved *[Signature]*  
 Director of Surveys  
 2009.8.7


○ Denotes Iron put except stated otherwise.

SCALE : 1:1500

Note: Bearings are cassini grid based on solar observations

Distances are in metres

PLAN of 4 Parcels of land coloured pink in the Ward of Siparia  
 Containing together one point six one nine seven hectare  
 Surveyed by me, with due authority, on the 18th August 2008 for Tommy Sookdeo  
 In accordance with Regulation 25 (1) of the Land Surveyors' Regulations 1998,  
 I certify that this plan is correct.

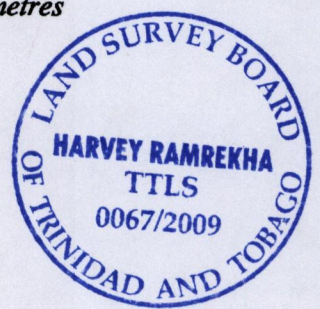

Checked by *[Signature]* 4/8/09

Entered on ..... Trinidad & Tobago Land Surveyor ..... 30.07..... 2009



LOT #	C.T. Vol & Folio	Names.
A	5561 fol. 97	Bassiran Ali
B	5561 fol. 97	Bassiran Ali
C	5561 fol. 95	Saphuran Sookdeo.
D	5561 fol. 95	Saphuran Sookdeo.

