


R.P.O. Vol. 692 Fol. 165
 C.T. Vol. Fol.
 C.T. Vol 5423 Fol 133

Ward of Moruga
 County of Victoria
 Cadastral Sheet (G 14 G) 64.D.
 2/c

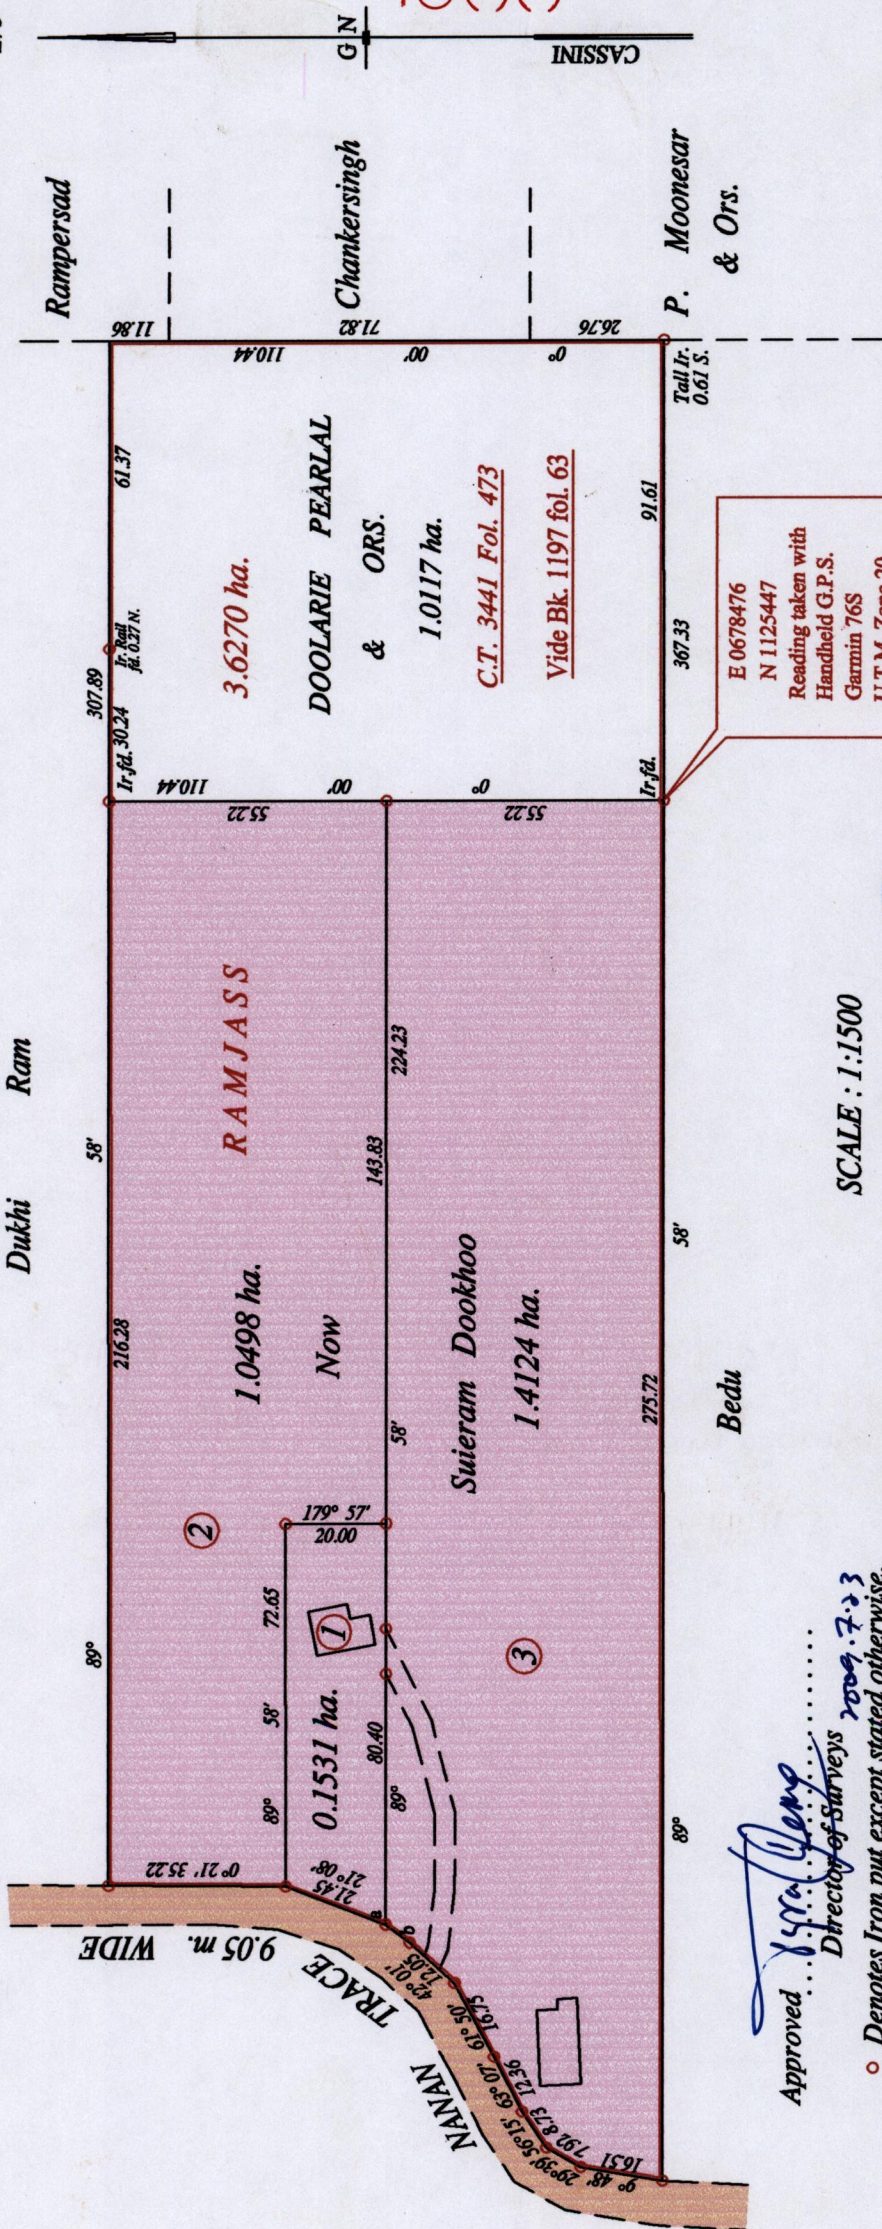

1500

148

E 0678476
 N 1125447
 Reading taken with
 Handheld G.P.S.
 Garmin 76S
 U.T.M. Zone 20
 Naparima



SCALE : 1:1500

Distances are in metres

Approved *[Signature]*
 Director of Surveys 2009.7.23

○ Denotes Iron put except stated otherwise.

Note: Bearings are cassini grid based on solar observations

PLAN of 3 Parcels of land coloured pink in the Ward of Moruga
 Containing together two point six one five three hectares
 Surveyed by me, with due authority, in April 2008

In accordance with Regulation 25 (1) of the Land Surveyors' Regulations 1998,

I certify that this plan is correct.

[Signature]

Checked by *[Signature]* 2.1.17.09

Entered on Trinidad & Tobago Land Surveyor 16.07.2009

Vide Bk. 638 fol. 145

b - a 37° 14' 6.03

