


1500

152

2/c & 4/a

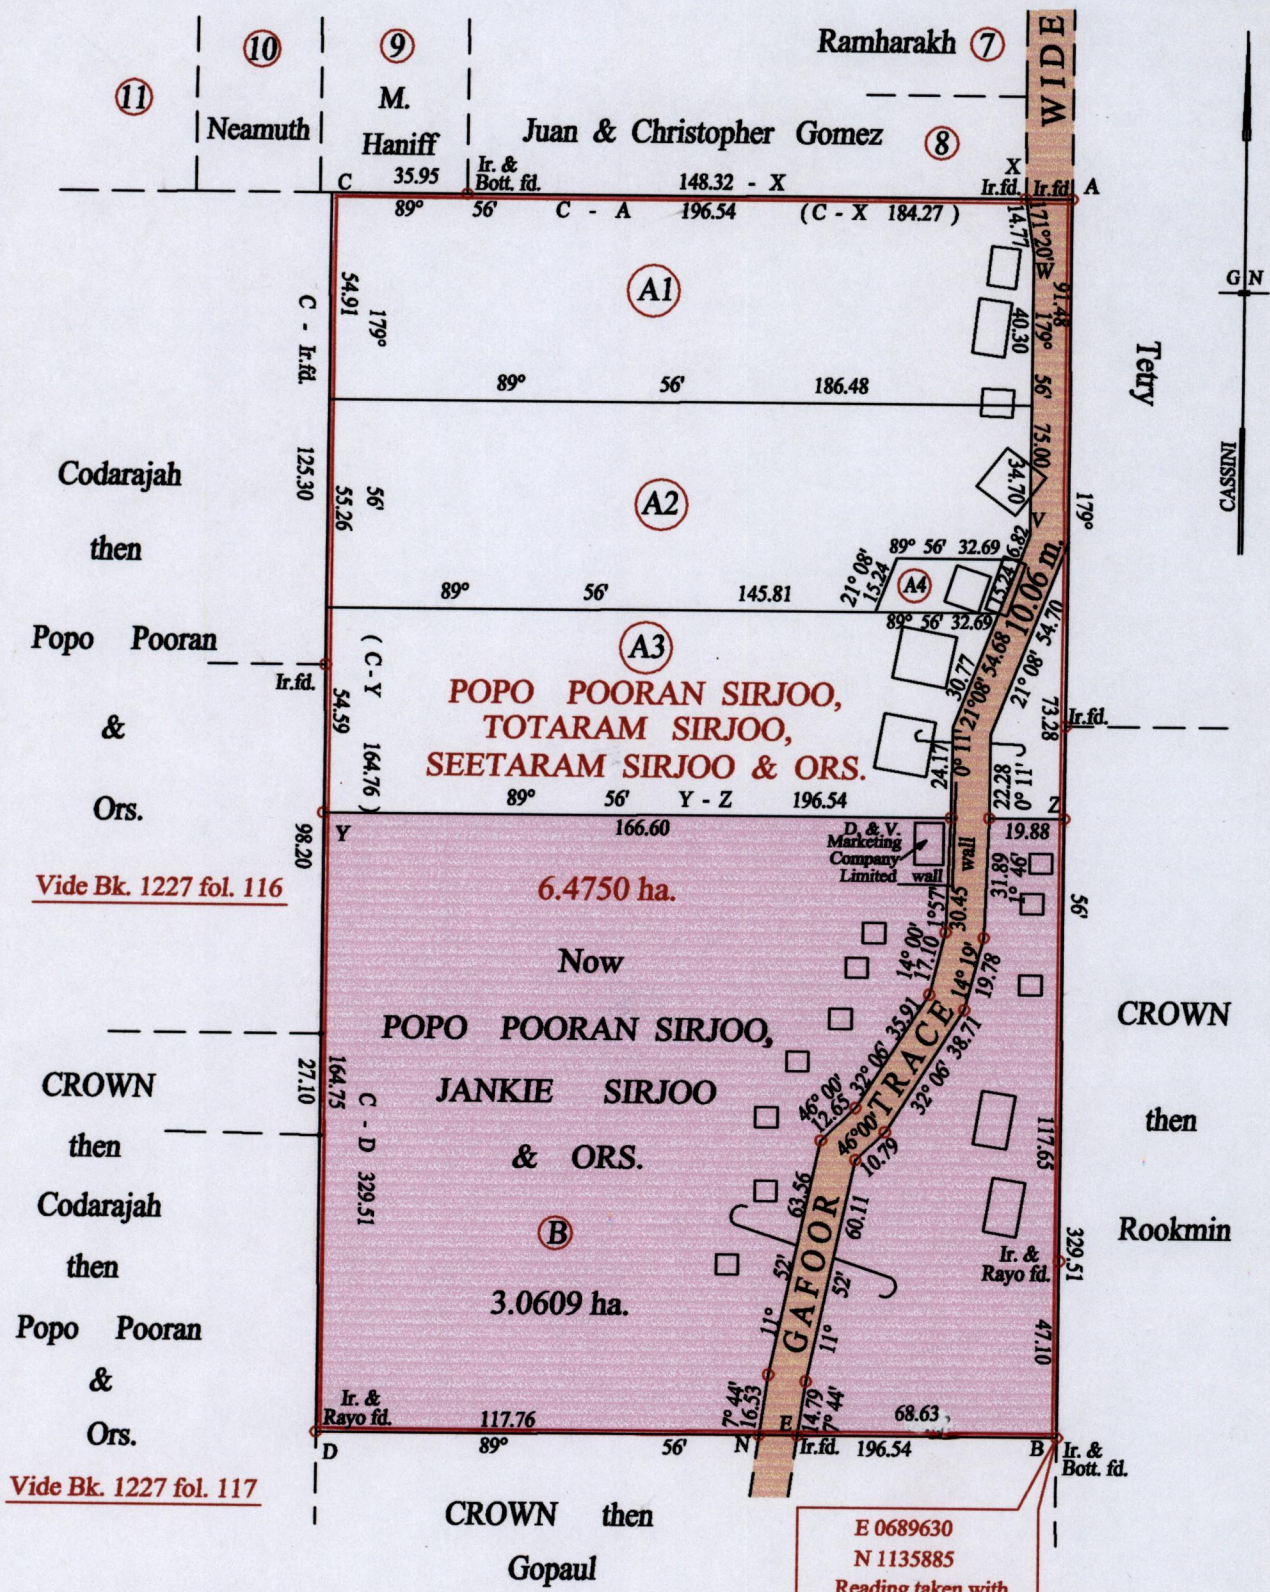

Approved *[Signature]*  
 Director of Surveys  
 2009.8.24

Vide Bk. 322 fol. 91  
 Vide Bk. 1155 fol. 715

E 0689630  
 N 1135885  
 Reading taken with  
 Handheld G.P.S.  
 Garmin 76S  
 U.T.M. Zone 20  
 Naparima

○ Denotes Iron put except stated otherwise.

SCALE : 1:2000

Note: Bearings are cassini grid based on solar observations Distances are in metres


PLAN of a Parcel of land coloured pink in the Ward of Ortoire  
 Containing together three point zero six zero nine hectares  
 Surveyed by me, with due authority, in February 2007  
 In accordance with Regulation 25 (1) of the Land Surveyors' Regulations 1998,  
 I certify that this plan is correct.

Checked by *[Signature]*  
 17/8/09

Entered on ..... Trinidad & Tobago Land Surveyor ..... 16.07.2009





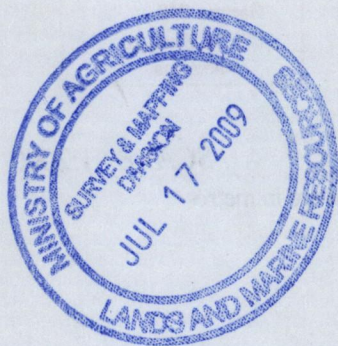

1500/52