
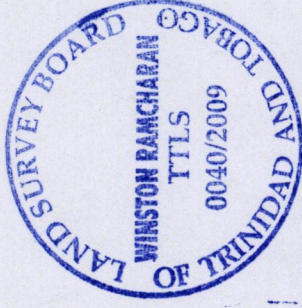


R.P.O. Vol. 237
 C.T. Vol. 3216
 Bk.420 fol.115
 Plan K.H. 25

Fol. 217
 Fol. 359

Cadastral Sheet G.18.L. $\frac{73C}{4/b}$
 Ward of Siparia
 County of St.Patrick
Penal

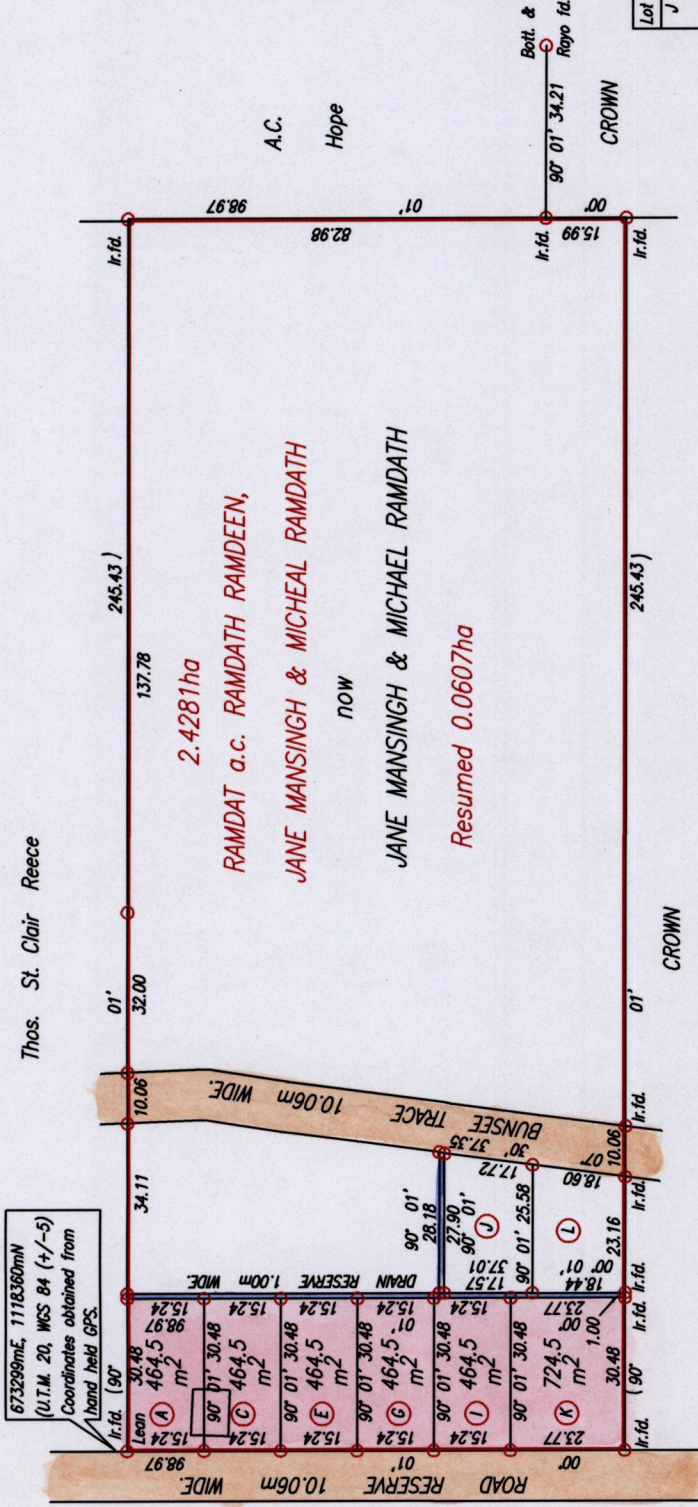

1500/160
 1500

Lot No. J & L	Name	C.T.No.	Fol.	Area
	Deodath Ragoonanan & Mahadaye Ragoonanan	3710	443	(J) 469.9m ² (L) 449.4m ²

Approved *[Signature]*
 Director of Surveys
 2009-5-25

PLAN of 6 Parcels of land coloured pink in the Ward of Siparia
 Containing together zero point three zero four seven hectare.
 Surveyed by me, with due authority, in April, 2009
 In accordance with Regulation 25 (1) of the Land Surveyors' Regulations 1998,
 I certify that this plan is correct.

Checked by *[Signature]*
 Winston Ramcharan
 Entered on. Trinidad & Tobago Land Surveyor. *[Signature]* June 2009.

SCALE 1:1500
 Distances are in metres
 ○ Denotes Iron put except otherwise stated
 Bearings are Cassini Grid based on Solar Observations

160

1569/116

