


El Dorado

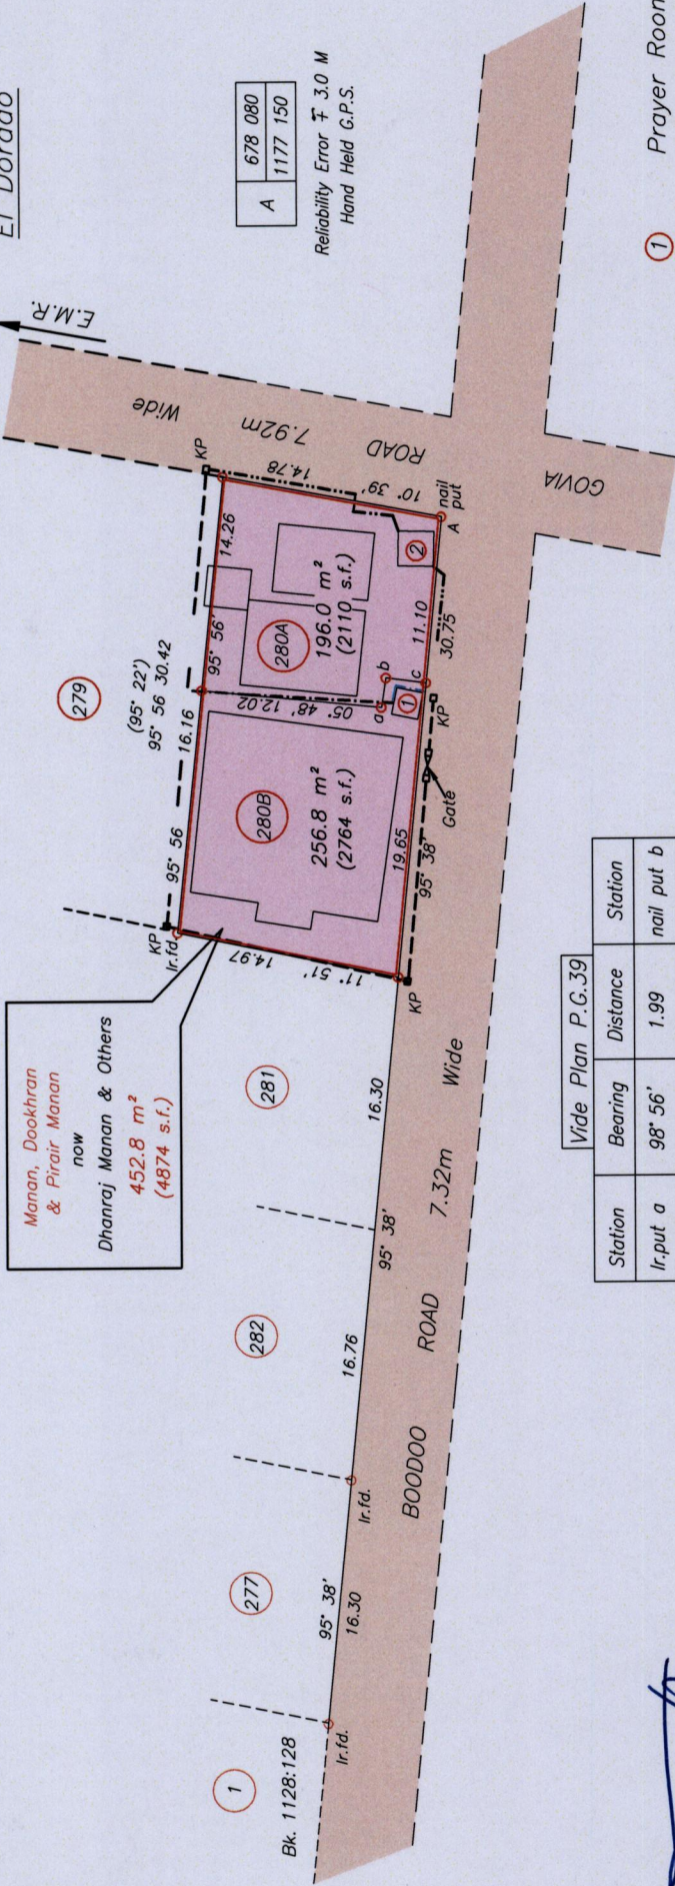

A	678 080	1177 150
---	---------	----------

Reliability Error \pm 3.0 M
 Hand Held G.P.S.

Vide Plan P.G.39


Station	Bearing	Distance	Station
Ir.put a	98° 56'	1.99	nail put b
nail put b	187° 10'	2.67	Ir.put c

- ① Prayer Room (Temple)
- ② Parlour (shop)

- Wall
- Wire Fence
- Galvanize fence

SCALE 1/500

Distances are in metres

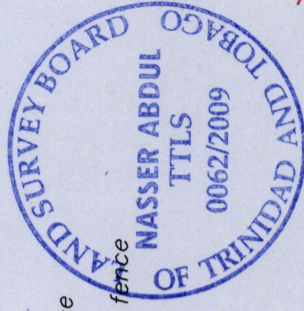

Approved *[Signature]*
 Director of Surveys
 2009.9.10

○ Denotes Iron Put unless otherwise stated

Bearings are Cassini Grid based on Solar Observations
 PLAN of 2 Parcels of land coloured pink in the Ward of Tacarigua
 Containing together four five two point eight square metres
 Surveyed by me, with due authority, in November 2003

In accordance with Regulation 25 (1) of the Land Surveyors' Regulations 1998,

I certify that this plan is correct.


Checked by *[Signature]* 17/8/09

Entered on

[Signature]
 Trinidad & Tobago Land Surveyor 19th March 2008

1500/183
 15000

183

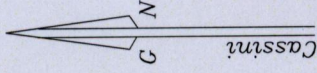

1500/183

