

R. P. O. Vol. 880

fol. 405

Ward of Montserrat

C. T. Vol. 3190

fol. 293

15(0)(0)

County of Caroni


2(0)

Vide Plan E. C. 2

Cadastral Sheet (D.19 G.) 44 F.

1/a

Poon Wa Hoy

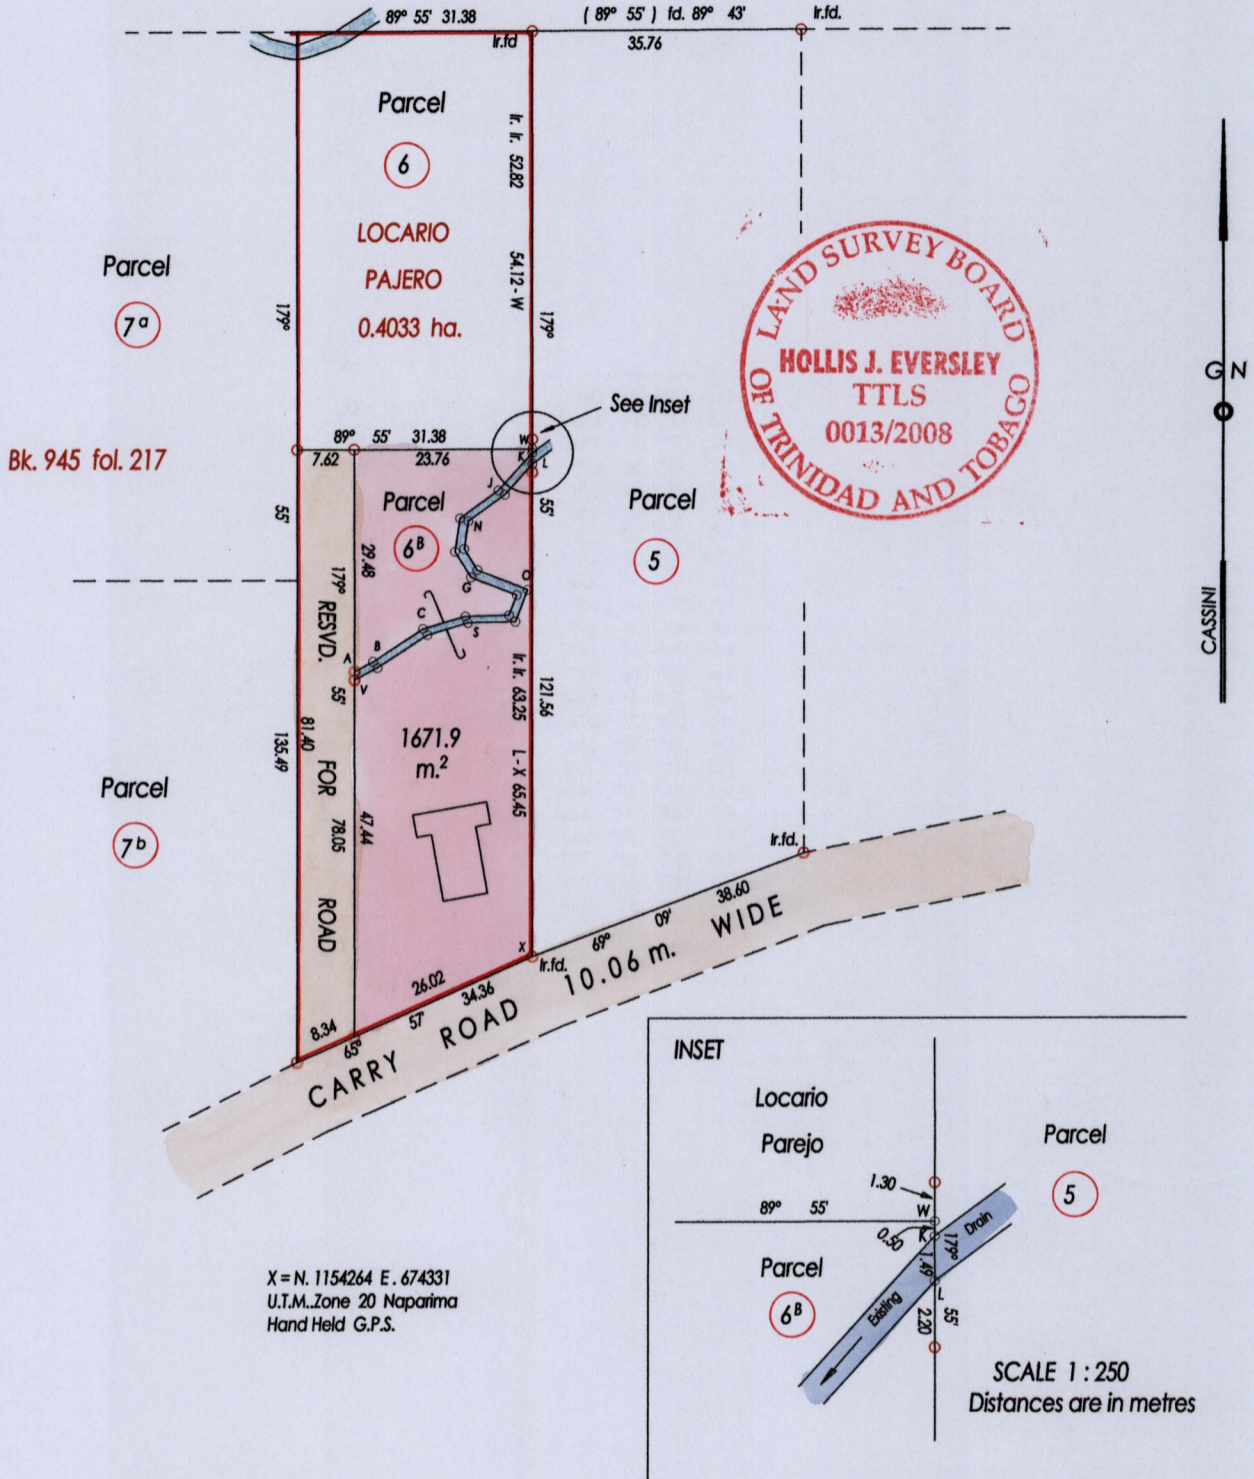

X = N. 1154264 E. 674331
U.T.M. Zone 20 Naparima
Hand Held G.P.S.

Approved

[Signature]
Director of Surveys
2009.4.8

○ Denotes Iron Put Except Stated Otherwise

SCALE 1 : 1000

Bearings are Cassini Grid based on Solar Observations Distances are in Metres
PLAN of a Parcel of land coloured pink in the Ward of Montserrat
Containing one thousand six hundred and seventy one point nine sq.metres
Surveyed by me, with due authority in, Oct. 2001
In accordance with Regulation 25 (1) of the Land Surveyors' Regulations 1998,
I certify that this plan is correct.

Entered on

Checked by

[Signature]
Trinidad & Tobago Land Surveyor ... 1st April 2008

Sta.	Bearings	Dist.
A-B	62° 29'	2.80
B-C	57° 01'	7.96
C-D	73° 38'	5.91
D-E	88° 47'	5.81
E-F	21° 07'	2.86
F-G	291° 22'	6.55
G-H	327° 58'	4.03
H-I	8° 27'	4.48
I-J	53° 57'	6.32
J-K	42° 06'	6.72
K-L	179° 55'	1.49
L-M	222° 06'	5.47
M-N	233° 57'	6.00
N-O	188° 27'	3.74
O-P	147° 58'	3.33
P-Q	111° 22'	7.22
Q-R	201° 07'	4.54
R-S	268° 47'	6.34
S-T	253° 38'	5.63
T-U	237° 01'	7.97
U-V	242° 29'	3.46
V-A	359° 55'	1.13



1500/20