



R.P.O. Vol. 42 Fol. 253
 C.T. Vol. 3428 Fol. 199
 Bk.1233 fol. 217
 Bk.1175 fol. 38
 Bk.1197 fol. 186

1500

Ward of Chaguanas 60
 County of Caroni 60
 Cadastral Sheet D.3.E. 23F
 Monroe Road, Cunupia 4/d

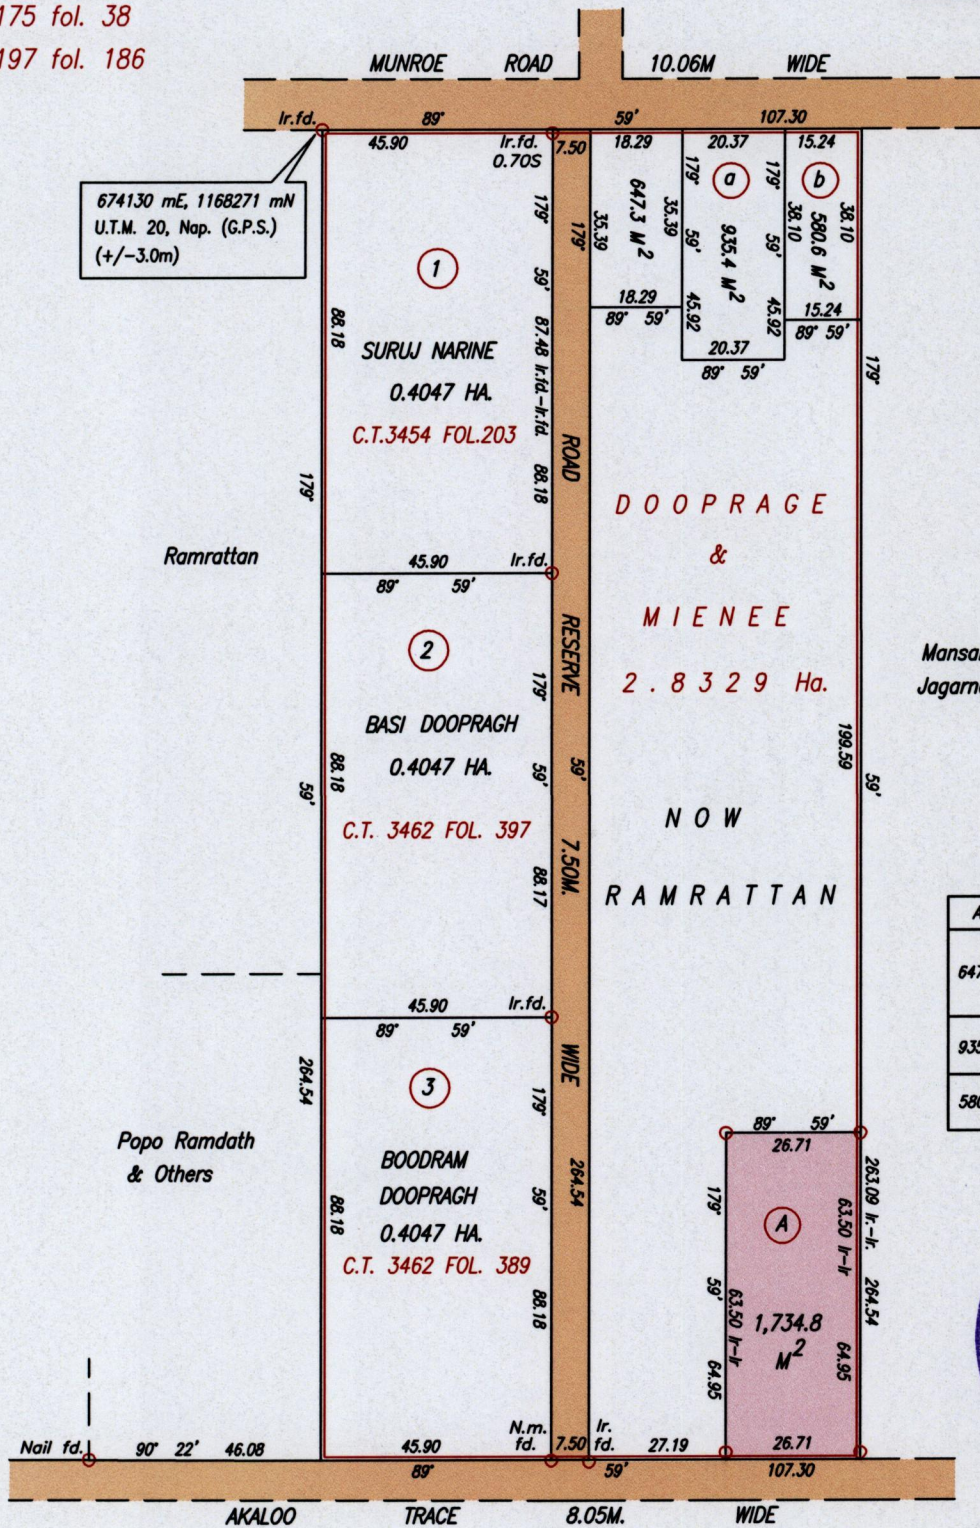

AREA	NAME OF OWNER	C.T.
647.3 M ²	ANISHA BHANMATI & AKBAL ALI	VOL.3881 FOL.313
935.4 M ²	A. ALI	VOL.4926 FOL.453
580.6 M ²	S. BISSOON	VOL.4926 FOL.463

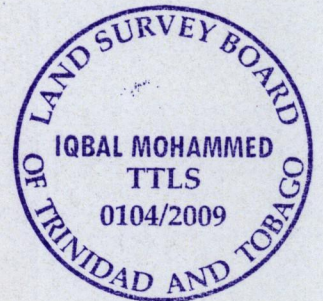

SCALE 1 / 1500
 Distances are in Metres.

Approved *[Signature]*
 Director of Surveys
 2009.5.21

○ Denotes Iron put unless otherwise stated

Bearings are Cassini Grid based on solar Observations

PLAN of a Parcel of land coloured pink in the Ward of Chaguanas

Containing one thousand, seven hundred and thirty four point eight square metres

Surveyed by me, with due authority, in March, 2008

In accordance with Regulation 25 (1) of The Land Surveyors' Regulations 1998,

I certify that this plan is correct.

Checked by *[Signature]* 19/5/2009

[Signature]

Entered on Trinidad & Tobago Land Surveyor. 15/5/2009 2008



1500/60