
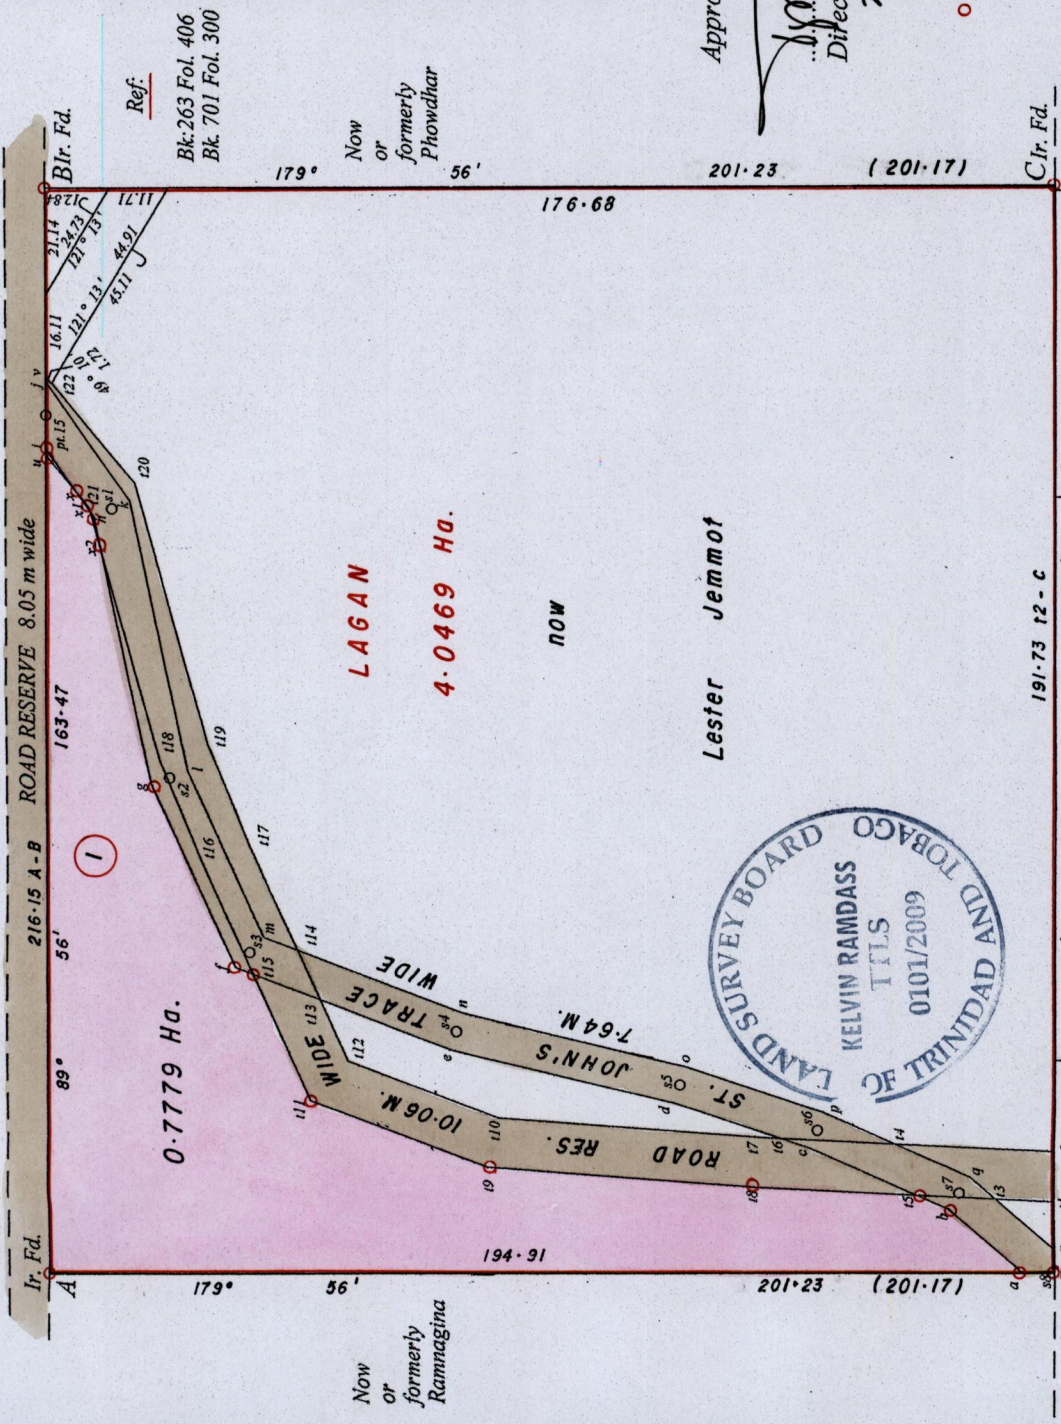


R.P.O. Vol. 107 Fol. 615
 C.T. Vol. 1109 Fol. 391

Ward of Charuma
 County of Nariva
 Cadastral Sheet D.24.H, 54C
 1/b

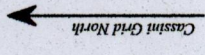

a-b	41° 19'	19.50
b-c	23° 59'	30.21
c-d	18° 30'	28.59
d-e	13° 23'	46.14
e-f	20° 47'	46.07
f-g	65° 22'	40.21
g-h	77° 54'	54.35
h-i	54° 40'	16.65
i-j	89° 56'	13.24
r-q	41° 19'	22.35
q-p	23° 59'	31.75
p-o	18° 30'	29.29
o-n	13° 23'	45.99
n-m	20° 47'	42.44
m-l	65° 22'	36.23
l-k	77° 54'	55.08
k-j	54° 40'	29.03

14-16	02° 50'	22.82
15-18	02° 50'	32.41
16-17	02° 50'	4.64
18-19	04° 17'	53.67
17-110	04° 17'	52.08
110-112	20° 47'	32.29
19-111	20° 47'	37.87
112-113	65° 22'	13.37
111-115	65° 22'	27.70
113-114	65° 22'	10.89
114-117	65° 22'	23.12
115-116	65° 22'	24.00
116-118	67° 33'	22.27
117-119	67° 33'	21.48
118-121	74° 23'	52.41
119-120	74° 23'	53.95
121-u	50° 22'	13.55
120-122	50° 22'	25.93
u-v	89° 56'	15.79
u-i	89° 56'	1.29
j-v	89° 56'	0.90
u-x	230° 22'	9.91
r-11	89° 56'	9.72
11-13	02° 50'	11.72
13-r	41° 19'	15.60
n-114	20° 47'	35.28
14-p	23° 59'	15.50

a-D	179° 56'	6.32
D-r	89° 56'	4.62
pt.15-s1	234° 40'	22.73
s1-s2	257° 54'	54.72
s2-s3	245° 22'	38.22
s3-s4	200° 47'	44.26
s4-s5	193° 23'	46.07
s5-s6	198° 30'	28.94
s6-s7	203° 59'	30.98
s7-pt.14	221° 19'	29.97
s7-s8	221° 19'	24.42
a-s8	179° 56'	5.78
pt.15-B	89° 56'	44.86
11-12	89° 56'	10.08
11-13	02° 50'	11.72
12-14	02° 50'	31.64
13-15	02° 50'	15.61
115-f	20° 47'	3.72
b-15	23° 59'	6.95
A-u	89° 56'	163.47
x-x1	234° 40'	4.39
x1-x2	254° 23'	8.34
g-x2	77° 54'	47.07
113-e	200° 47'	28.02
d-16	198° 30'	22.41

Approved by *[Signature]*
 Director of Surveys
 2009-6-9

Hand held G.P.S.
 Point B
 687187 m.E
 1143662 m.N.
 Naparima, UTM, Zone 20
 +/- 5m.

SCALE 1: 1500
 Distances are in metres

Denotes iron put unless otherwise stated.
 Bearings are Cassini Grid Based on Solar Observations

PLAN of a parcel of land coloured Pink in the Ward of Charuma
 Containing zero point seven seven seven nine hectare
 Surveyed by me with due authority, in September 2008
 In accordance with Regulation 25(1) of the Land Surveyors' Regulations 1998,
 I certify that this plan is correct.

Now or formerly
 Fred Patrick

Now or
 formerly
 Nidhu

Now or formerly
 Ragoonanan

Now or formerly
 Sutrohan

Checked by *[Signature]* 25/05/2009
 Entered on
 Trinidad and Tobago Land Surveyor

1500

1500/70

