

U.P.R.N No.....

R.P.O. Vol. 71...

Fol. 45...

Cadastral Sheet (D.2 H. & D.3 E.) 23F/4/d

C.T. Vol. 4707

Fol. 285...

15000


Ward of Caroni

Vol. 5539

Fol. 513

County of Chaguana

{

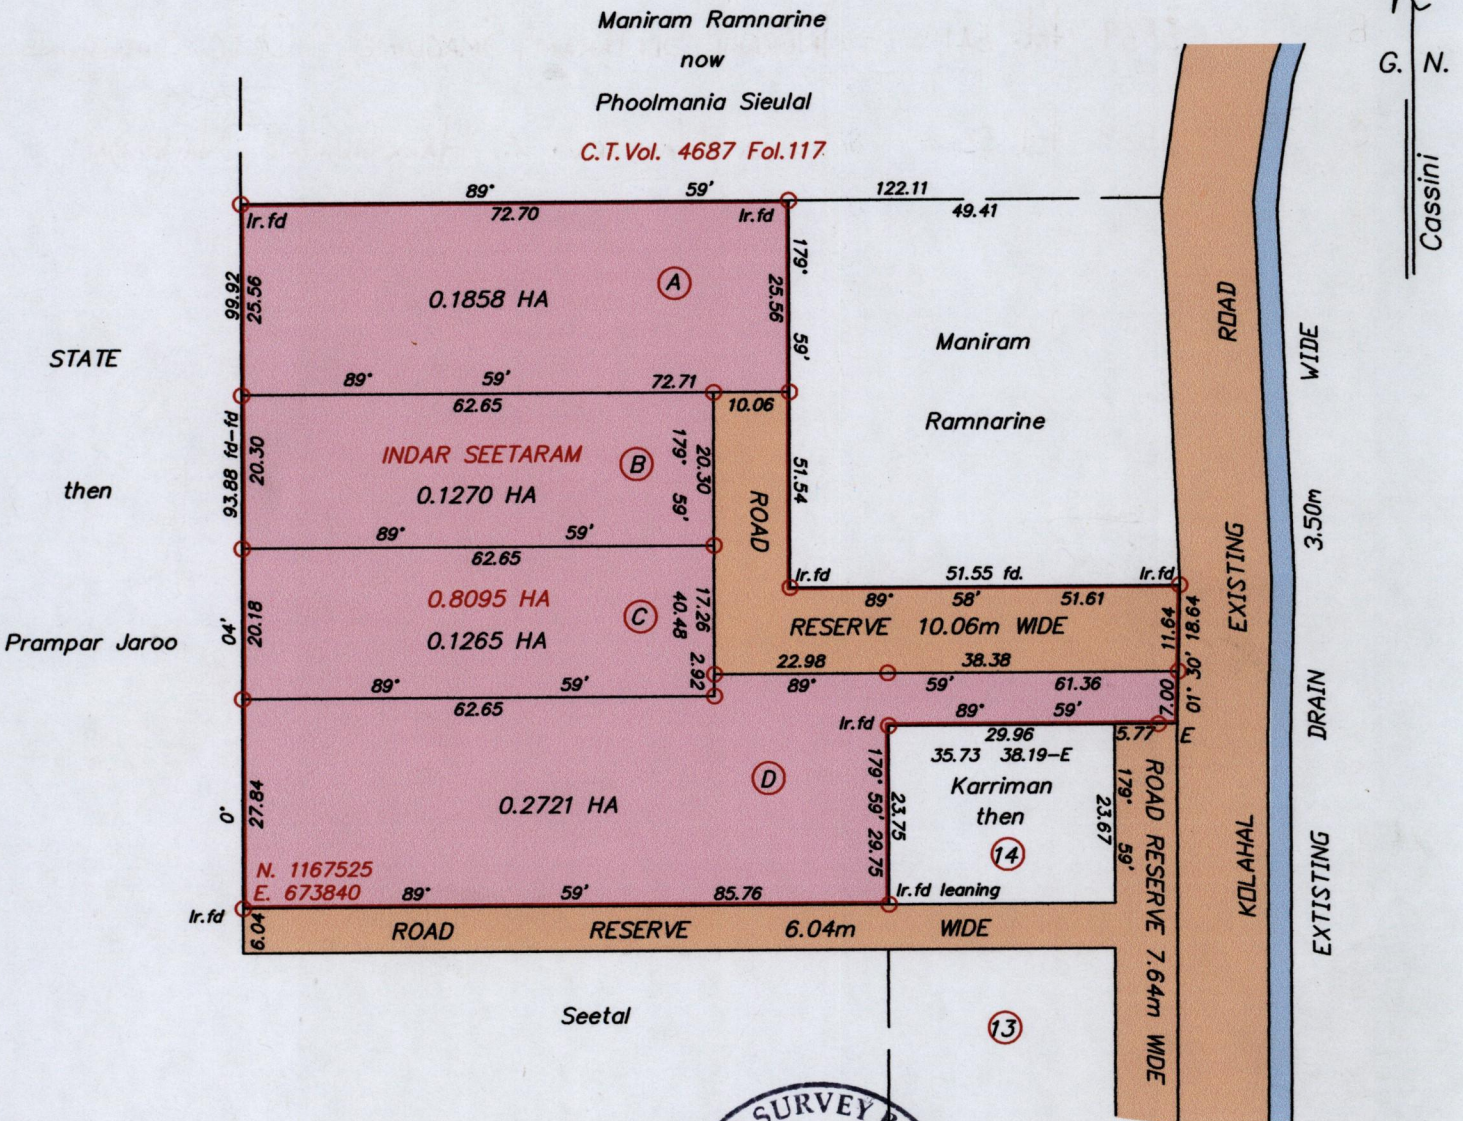

Approved by: *[Signature]*  
Director of Surveys  
2009.3.25



SCALE 1/1000

Distances are in metres

W.G.S 84 U.T.M ZONE 20 +/- 5.00m

o Denotes Iron put unless where otherwise stated

Bearings are Cassini Grid based on Solar Observations

Note : To obtain compass bearings add 01 minutes

Plan of 4 Parcels of land coloured pink in the Ward of Chaguana

Containing together zero point seven one one four hectares

Surveyed by me, with due authority, in March 2007

In accordance with Regulation 25 (1) of the Land Surveyors' Regulations 1998,

I certify that this plan is correct.

Checked by: *[Signature]* 20/3/09

*[Signature]*

Entered on.....

Trinidad and Tobago Land Surveyor..... 20th January 2009



LOT No. CT. VOLUME & FOLIO

NAMES

A	5539 fol. 521	HARRINARINE PERSAD & VEDA VICKRAM PERSAD
B	5539 fol. 541	INDRANI SEETARAM SMAGUINE & OLEG SMAGUINE
C	5539 fol. 531	INDIRA NANDARAM & HARRYNARINE NANDARAM
D		

