


Cadastral Sheet G. 20 H. 74C
 3/a & 3/b
 Ward of Moruga
 County of Victoria

Vide Bk. 317 Fol. 123
 Bk. 859 Fol. 89

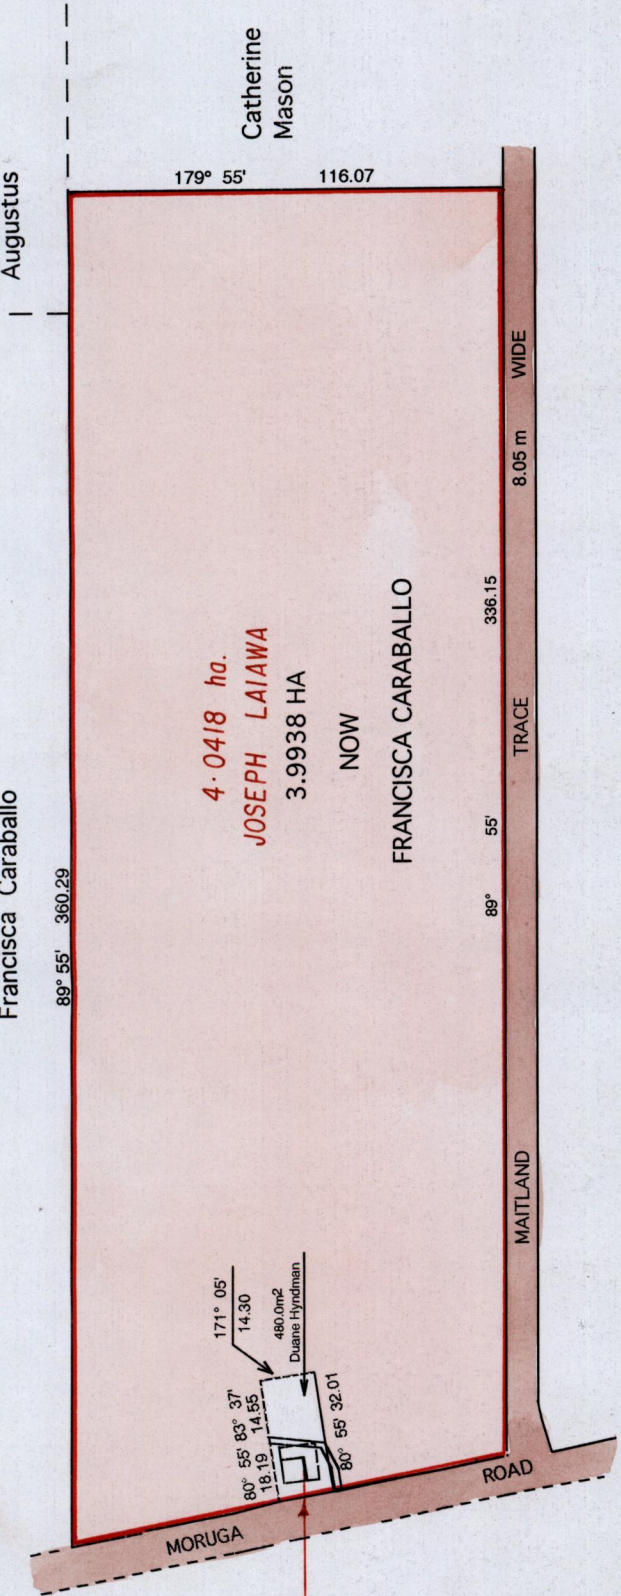

R.P.O. Vol. 14. Fol. 85.
 C.T. Vol. 555. Fol. 45.
 REMAINING PORTION

C.T. VOL. 4245.
 FOL. 205.

Approved *[Signature]*
 Director of Surveys
 2009.6.26

This is a true copy of a diagram of four point zero four one eight hectares originally granted to Joseph Laiawa, showing a portion coloured pink and containing three point nine nine three eight hectares being the remainder after one previous transfer of other portions of land. In accordance with regulation 25 (1) of the Land Surveyors' Regulations 1998, I certify that this plan is correct.


[Signature]
 Trinidad & Tobago Land Surveyor 17 February 2009

Checked by *[Signature]*
 Entered on

1500

Cassini Grid North

SCALE 1 : 2000
 Distances are in metres

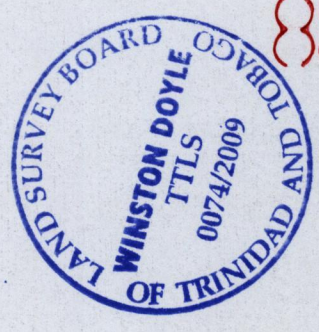

}}

28/10/51

