



U.P.R.N No.....
 R.P.O. Vol 25 Fol 229
 C.T. Vol 3023 Fol 469

See PLAN N.N. 52
 Bk. 1197 Fol 131

Cadastral Sheet (D.2 H.) 23F
 4/a
 Ward of Chaguanas
 County of Caroni

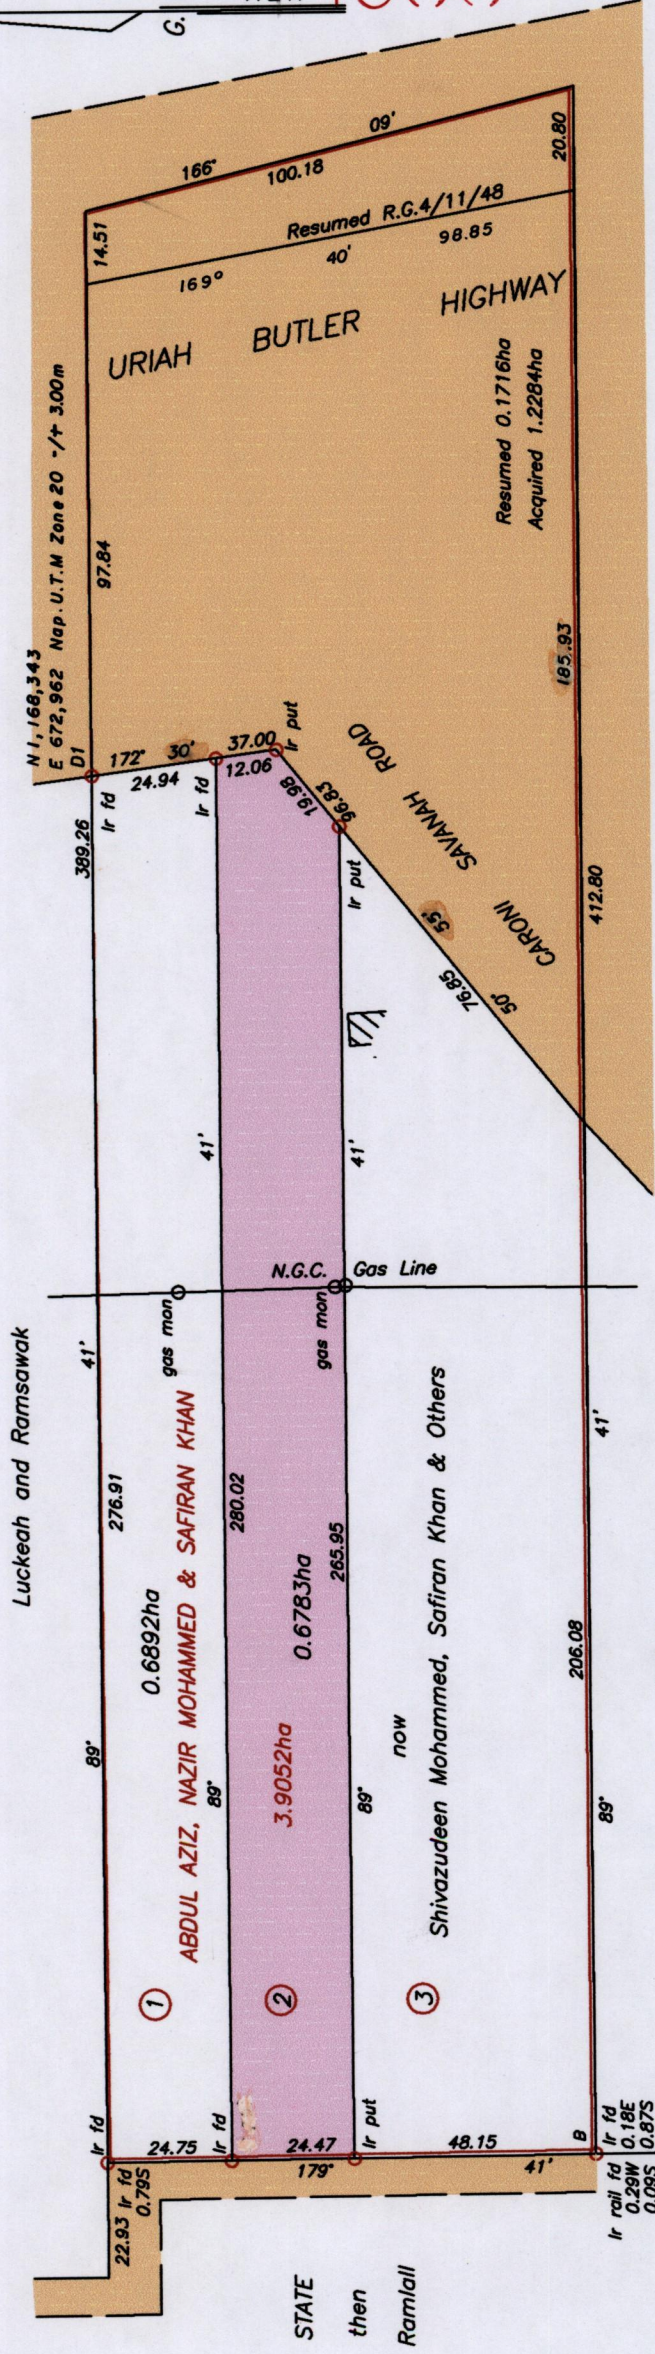

U.T.M. 15000

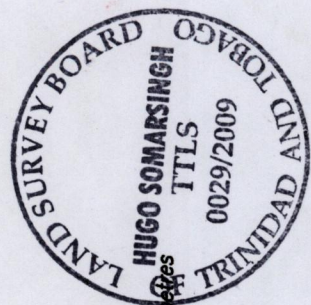

SCALE 1/1500
 Distances are in metres

Approved.....
 Director of Surveys
 2007-7-7

Bearings are U.T.M. Grid based on Solar Observations
 Note To obtain Cassini bearings add 18 minutes
 Plan of a Parcel of land coloured pink in the Ward of Chaguanas
 Containing together one point eight one three four hectares
 Prepared by me, with due authority in June 2006
 In accordance with Regulation 25 (1) of the Land Surveyors' Regulations 1998, I certify that this plan is correct.

Checked by.....
 Entered on.....
 Trinidad and Tobago Land Surveyor.....2009

99

1500/99

