

1513




2183

Ward of Cocal
County of Nariva
Cadastral Sheet (H.4.B) 56.B.
4/C


MAFEKING VILLAGE

Process 52# 109088

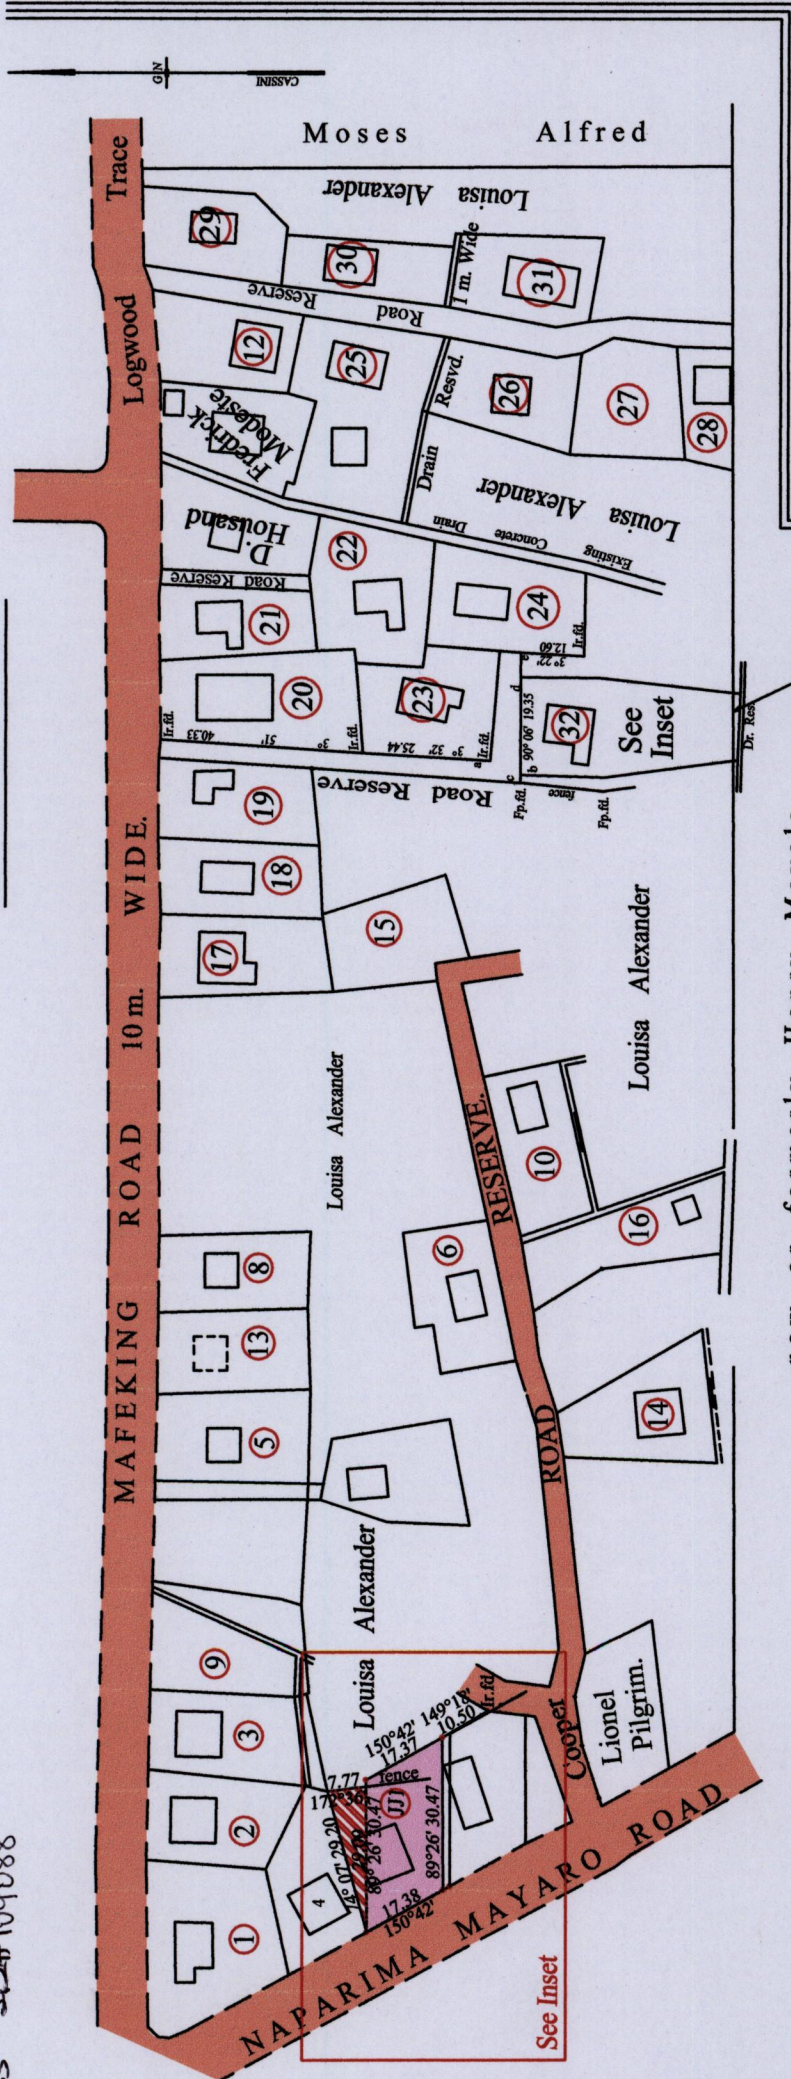

now or formerly Henry Mayala.

Occupied by
Lennox
Williams

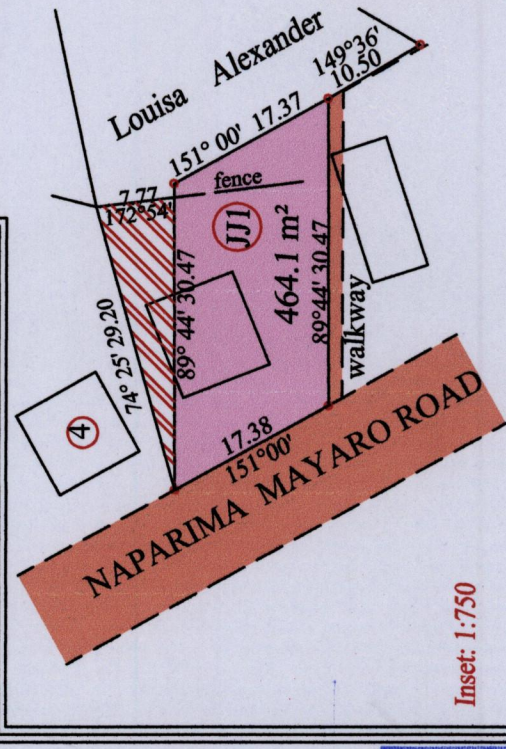

Inset: 1:750

- Occupied by J. Jones (112.2 m²)
- Denotes Iron put except stated otherwise.

SCALE : 1:1500

Note: Bearings are cassini grid based on solar observations
 PLAN of a parcel of land coloured pink in the Ward of Cocal
 Containing four hundred and sixty four point one square metres
 Surveyed by me, with due authority, in January 2015 for Jennifer Jones
 Certified correct, in accordance with Regulation 25 (1) of the Land Surveyors' Regulations 1998,

Checked by
 Entered on
 Trinidad & Tobago Land Surveyor 16.04.15

