
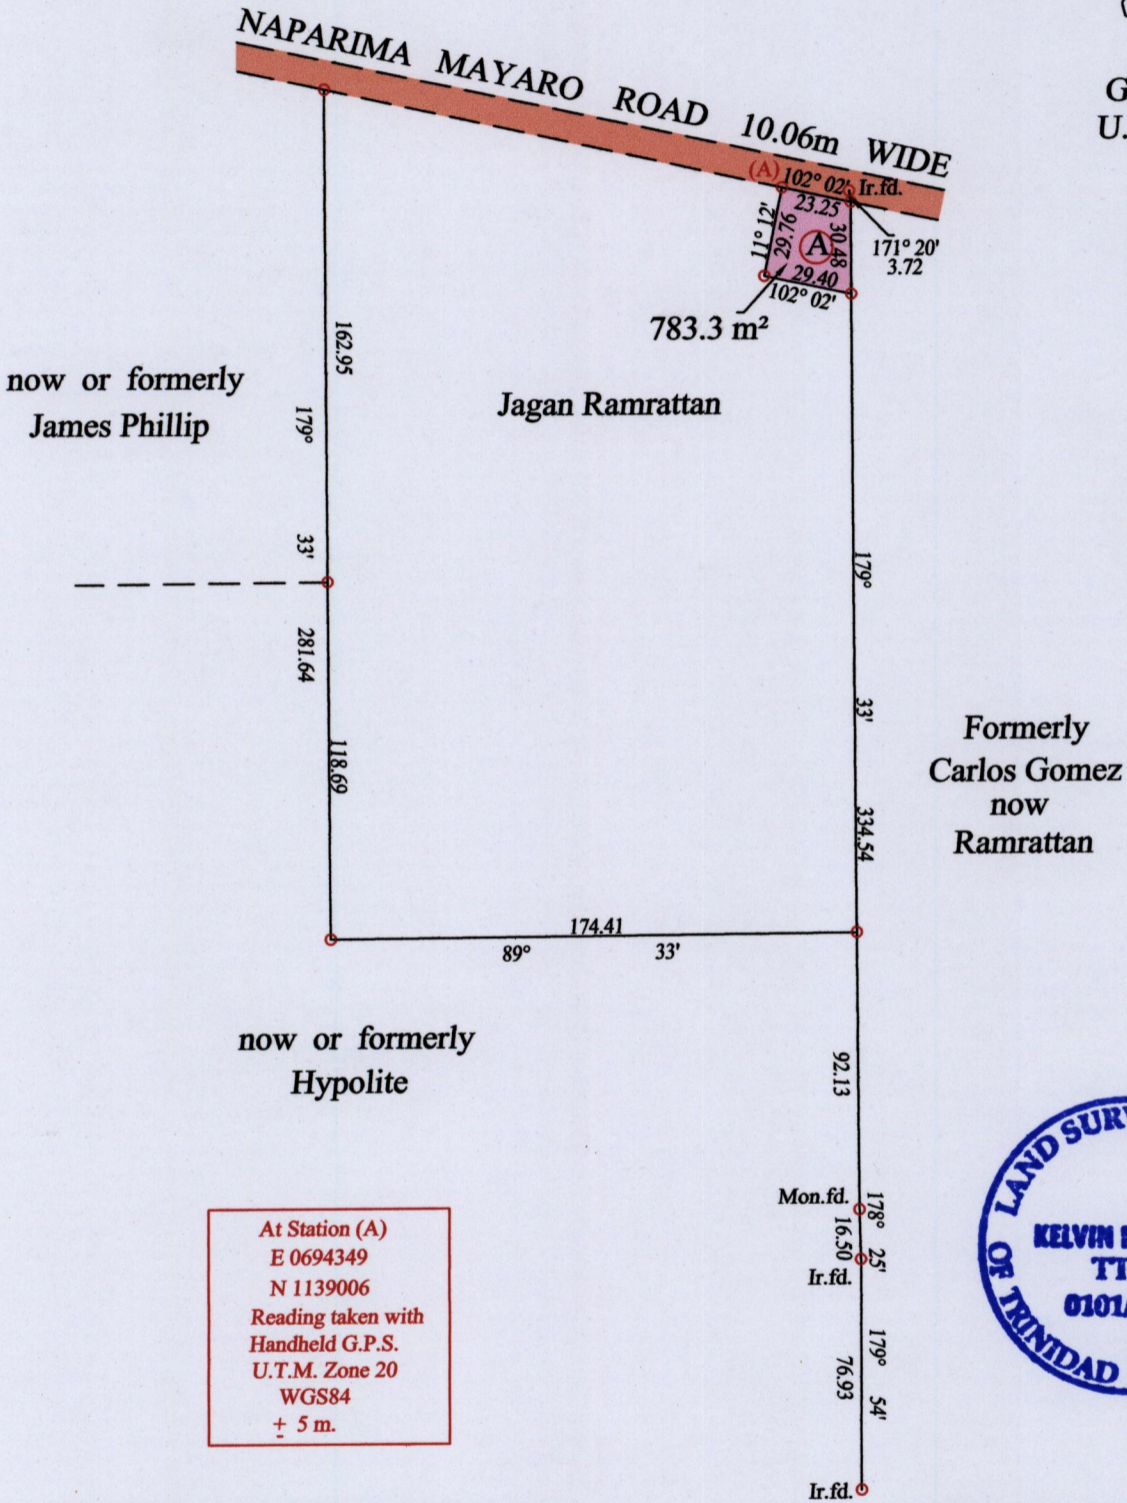


1513

220

Process Id#109290
U.P.R.N.

Ward of Charuma
County of Nariva
Cadastral Sheet H.1.D 55A.
4/c

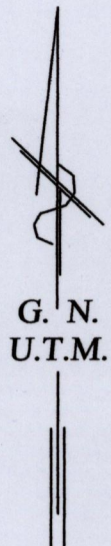

○ Denotes Iron put except stated otherwise.

Note: Bearings are U.T.M. grid based on solar observations Distances are in metres

PLAN of a parcel of land coloured pink in the Ward of Charuma
Containing seven hundred and eighty three point three square metres
Surveyed by me, with due authority, in April 2015 for Jagan Ramrattan
Certified Correct in accordance with Regulation 25(1) of the Land Surveyors Regulations 1998

Checked by *Kelvin Ramdass*

Entered on Trinidad & Tobago Land Surveyor 2015

MINISTRY OF FOOD PRODUCTION
LAND AND MARINE AFFAIRS
MAY - 8 2015
#67 KL.
Lands & Surveys Division